

October 28, 2014 11:07 AM H:\140015_SK_School_Bundle_Advisory_Services\E-Specs02_Outline_Specs07_Support_Info\SK_School_Bundle_Site_Boundary_Appendix\140015_SSE_C2_F_ARCH_HARBOUR_C13_Site.dwg

REVISIONS


NO.	DATE	REVISION	BY



ISSUED

SEAL

KEY PLAN

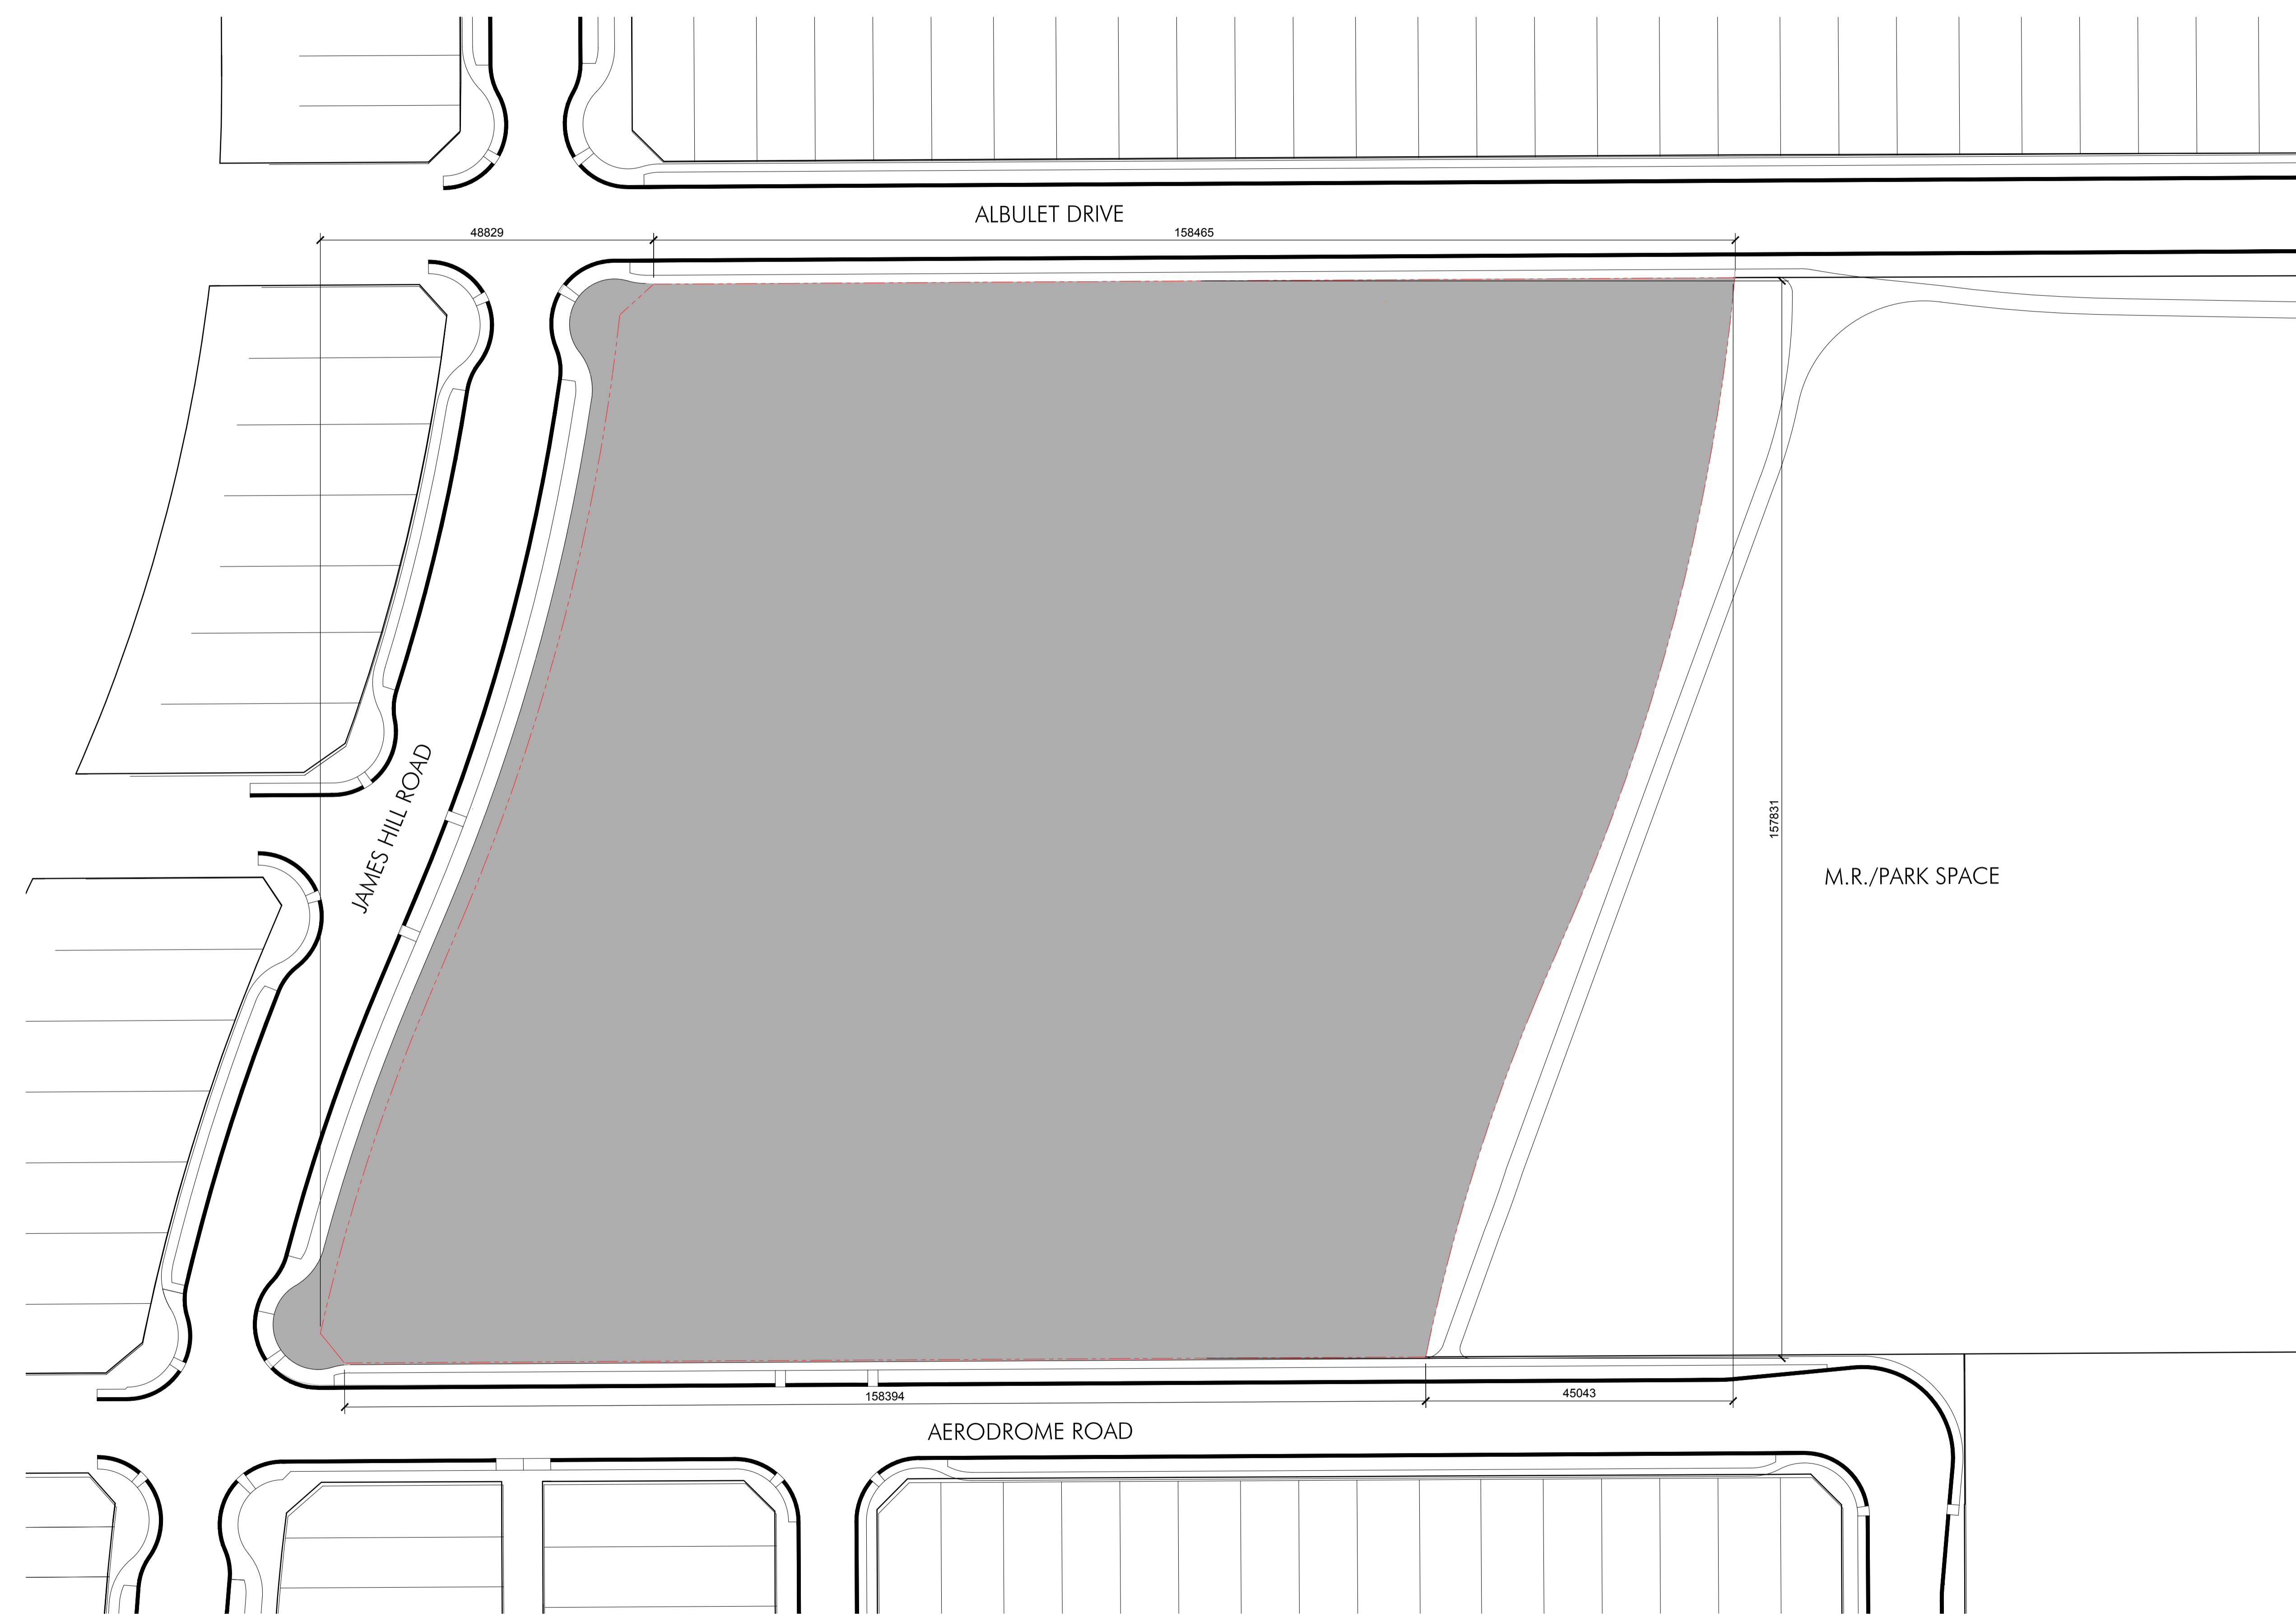

Group2
 architecture
 interior design

Group2 Architecture Interior Design Inc.
 www.group2.ca E: general@group2.ca Copyright © 2013
 Red Deer T: 403.340.2200 Calgary T: 403.212.0960
 Edmonton T: 780.447.2990 Saskatoon T: 306.979.2935

PROJECT TITLE
**SK SCHOOL BUNDLE
 HARBOUR LANDING
 REGINA**

DRAWING TITLE
HARBOUR LANDING SITE PLAN


CHECKED: TS | DRAWN: AH | DATE: OCTOBER 29 2014

140015 | A1.01 |

FILE | DRAWING | REVISION

SITE PLAN
 1 | A1.01 | 1:500

August 13, 2015 3:04 PM H:\14001 SK School Bundle Advisory Services\E-Specs\02_Outline_Specs\07_Support Info\SK School Bundle_Site Boundary_Appendix\2014001 SS-SSB_G2_P_ARCH_GARDINER_C13-Site.dwg

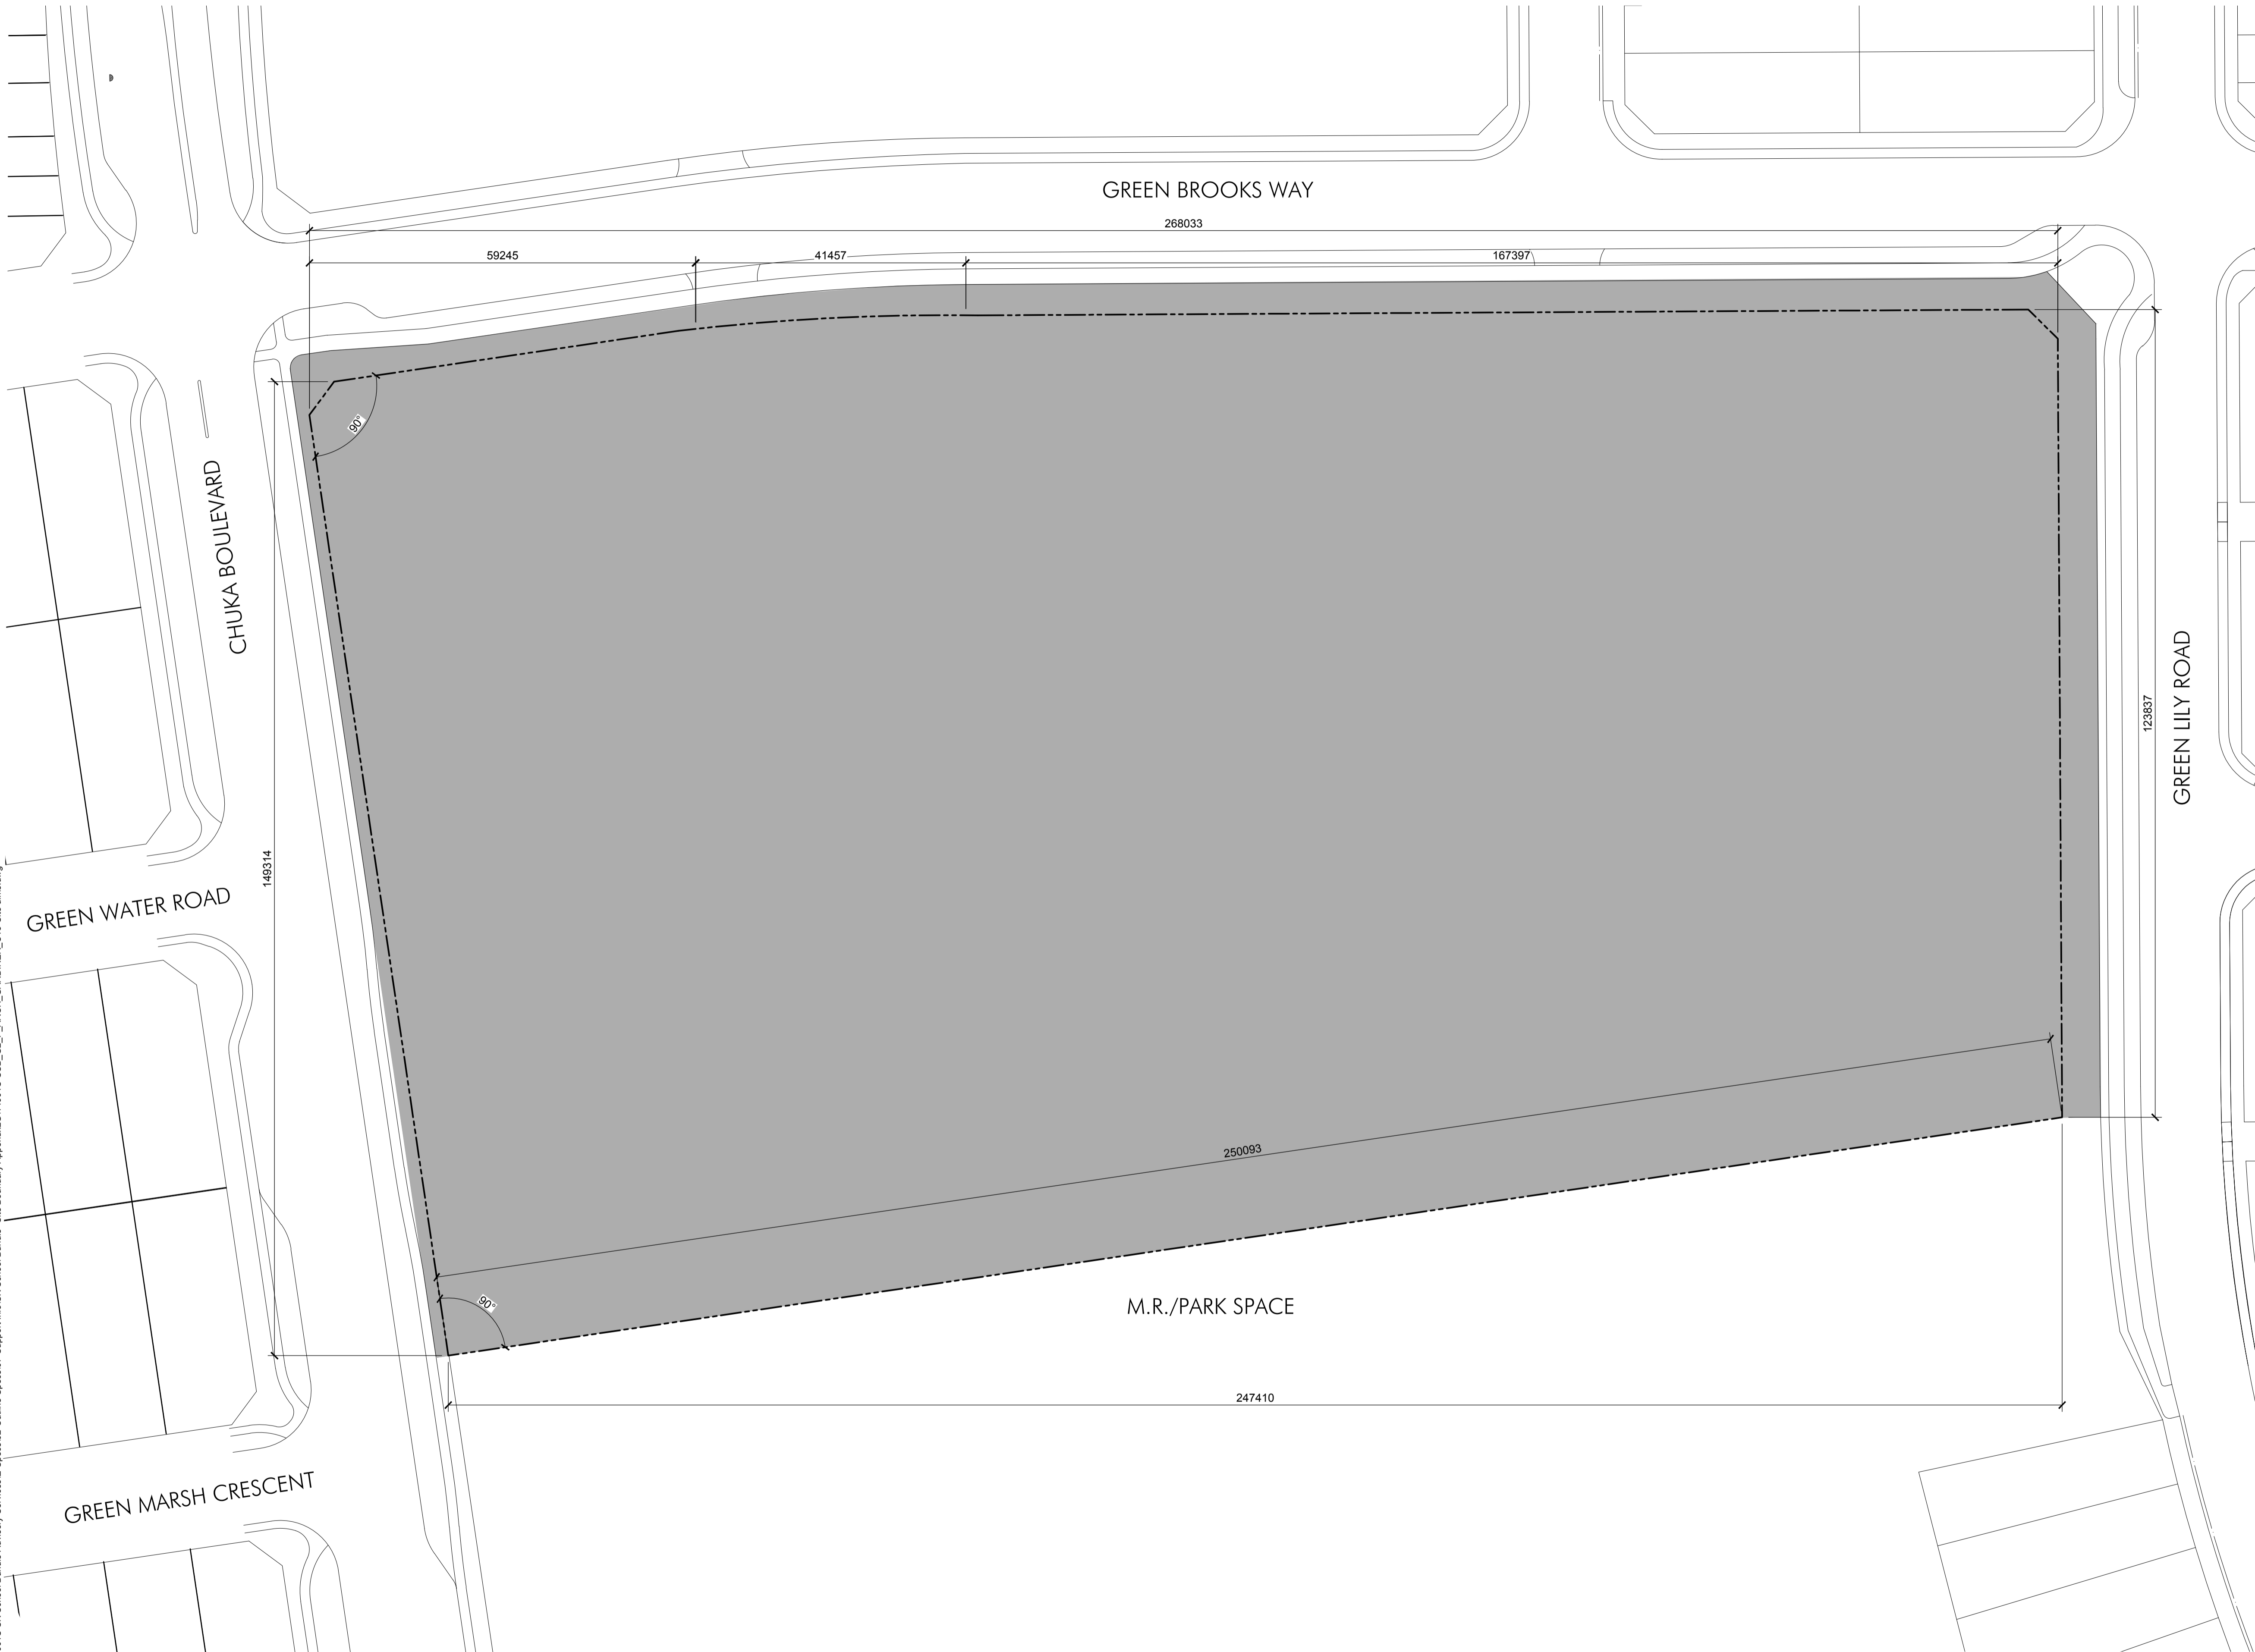

REVISIONS


NO. | DATE | REVISION | BY



ISSUED

SEAL

KEY PLAN

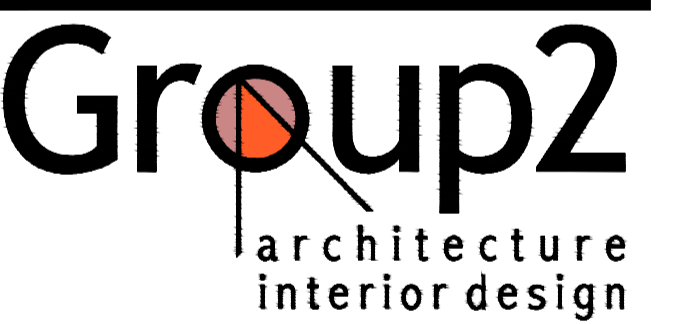

Group2 Architecture Interior Design Inc.
www.group2.ca E: general@group2.ca Copyright © 2013
Red Deer T: 403.340.2200 Calgary T: 403.212.0960
Edmonton T: 780.447.2990 Saskatoon T: 306.979.2935

PROJECT TITLE

SK SCHOOL BUNDLE
GREENS ON GARDINER
REGINA

DRAWING TITLE
GREENS ON GARDINER SITE PLAN

CHECKED: TS | DRAWN: AH | DATE: OCTOBER 29 2014

14001S | A1.02 |

FILE | DRAWING | REVISION

1
A1.01
SITE PLAN
1:500


REVISIONS			
NO.	DATE	REVISION	BY



ISSUED

SEAL

KEY PLAN

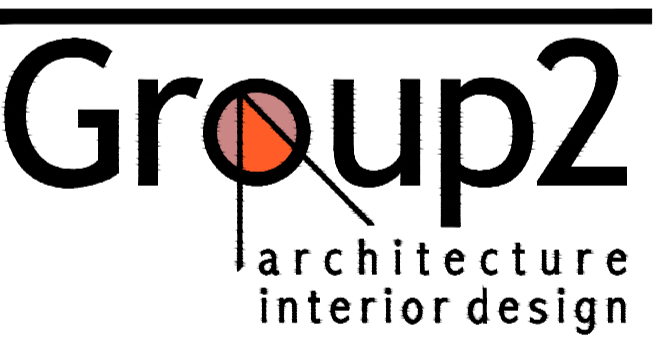

Group2 Architecture Interior Design Inc.
 www.group2.ca E: general@group2.ca
 Red Deer T: 403.340.2200 Calgary T: 403.212.0960
 Edmonton T: 780.447.2990 Saskatoon T: 306.979.2935

PROJECT TITLE
 SK SCHOOL BUNDLE
 ROSEWOOD PARK
 REGINA

DRAWING TITLE
 ROSEWOOD PARK SITE PLAN

CHECKED: TS | DRAWN: AH | DATE: OCTOBER 29 2014

14001S	A1.01	△
FILE	DRAWING	REVISION



August 12, 2015 11:38 AM H:\14001 SK School Bundle Advisory Services\E_Special02-Outline_Special07-Support Info\SK_School_Bundle_Site_Boundary_Appendix\14001B-SSB_G2_P_ARCH_ROSEWOOD PARK_C13_Site.dims.dwg

SITE PLAN
 1
 A1.01 1:500