



REVISIONS		
NO.	DATE	BY



ISSUED

SEAL

KEY PLAN

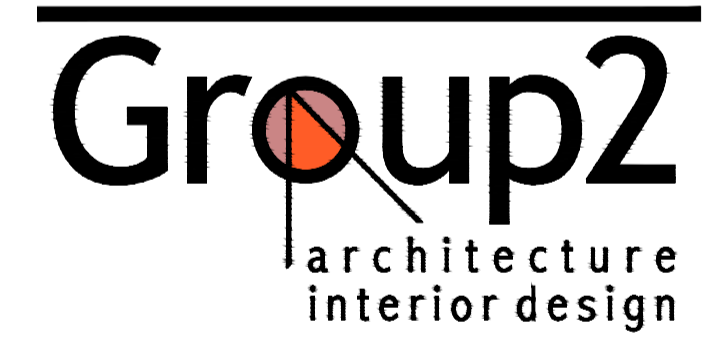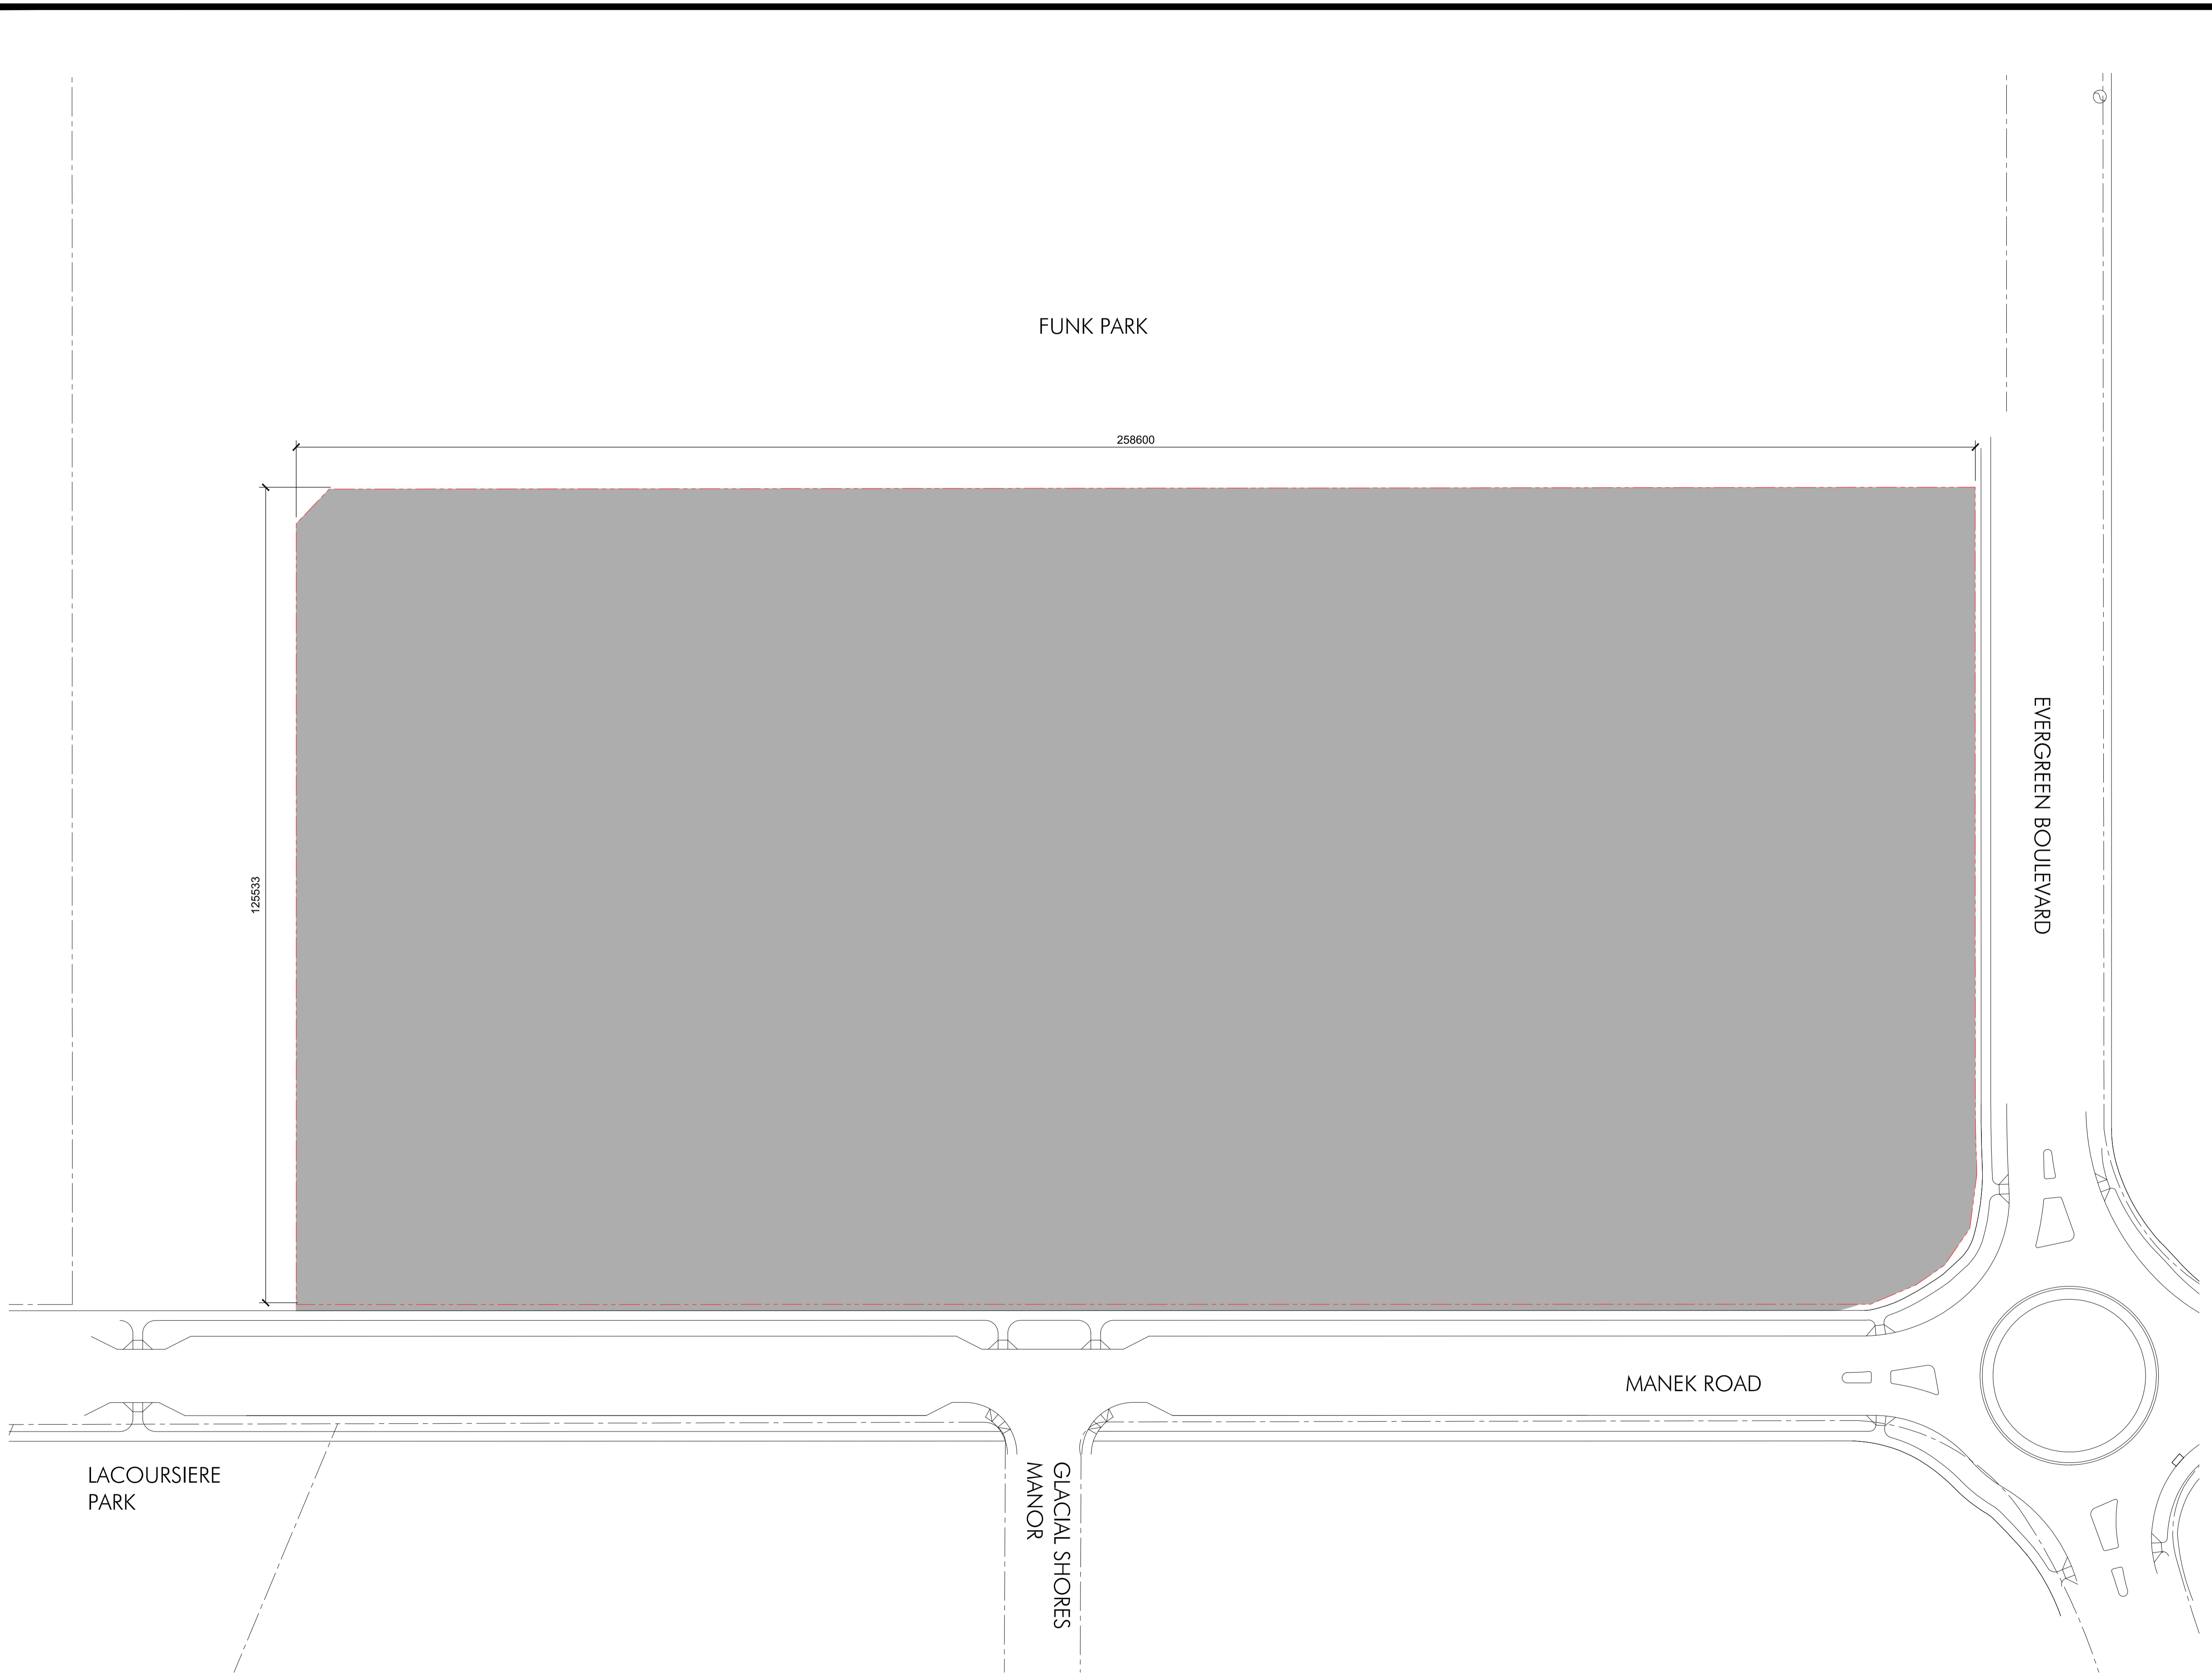

Group2 Architecture Interior Design Inc.
 www.group2.ca E: general@group2.ca Copyright © 2013
 Red Deer T: 403.340.2200 Calgary T: 403.212.0960
 Edmonton T: 780.447.2990 Saskatoon T: 306.979.2935

PROJECT TITLE
**SK SCHOOL BUNDLE
 EVERGREEN
 SASKATOON**

DRAWING TITLE
EVERGREEN SITE PLAN

1 SITE PLAN
 A1.01 1:500

CHECKED TS	DRAWN TS/SG	DATE OCTOBER 29, 2014
14001S FILE	A1.01 DRAWING	△ REVISION

REVISIONS

NO. | DATE | REVISION | BY





ISSUED

SEAL

KEY PLAN

AL ANDERSON PARK

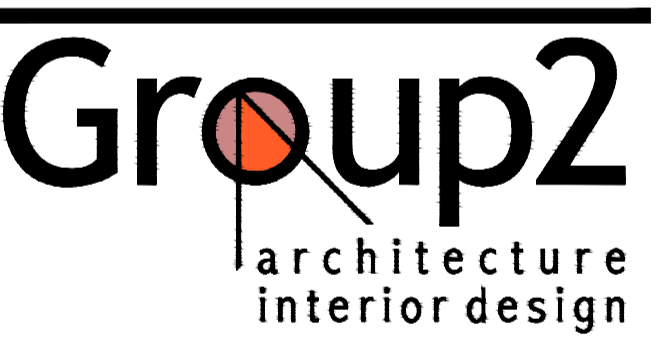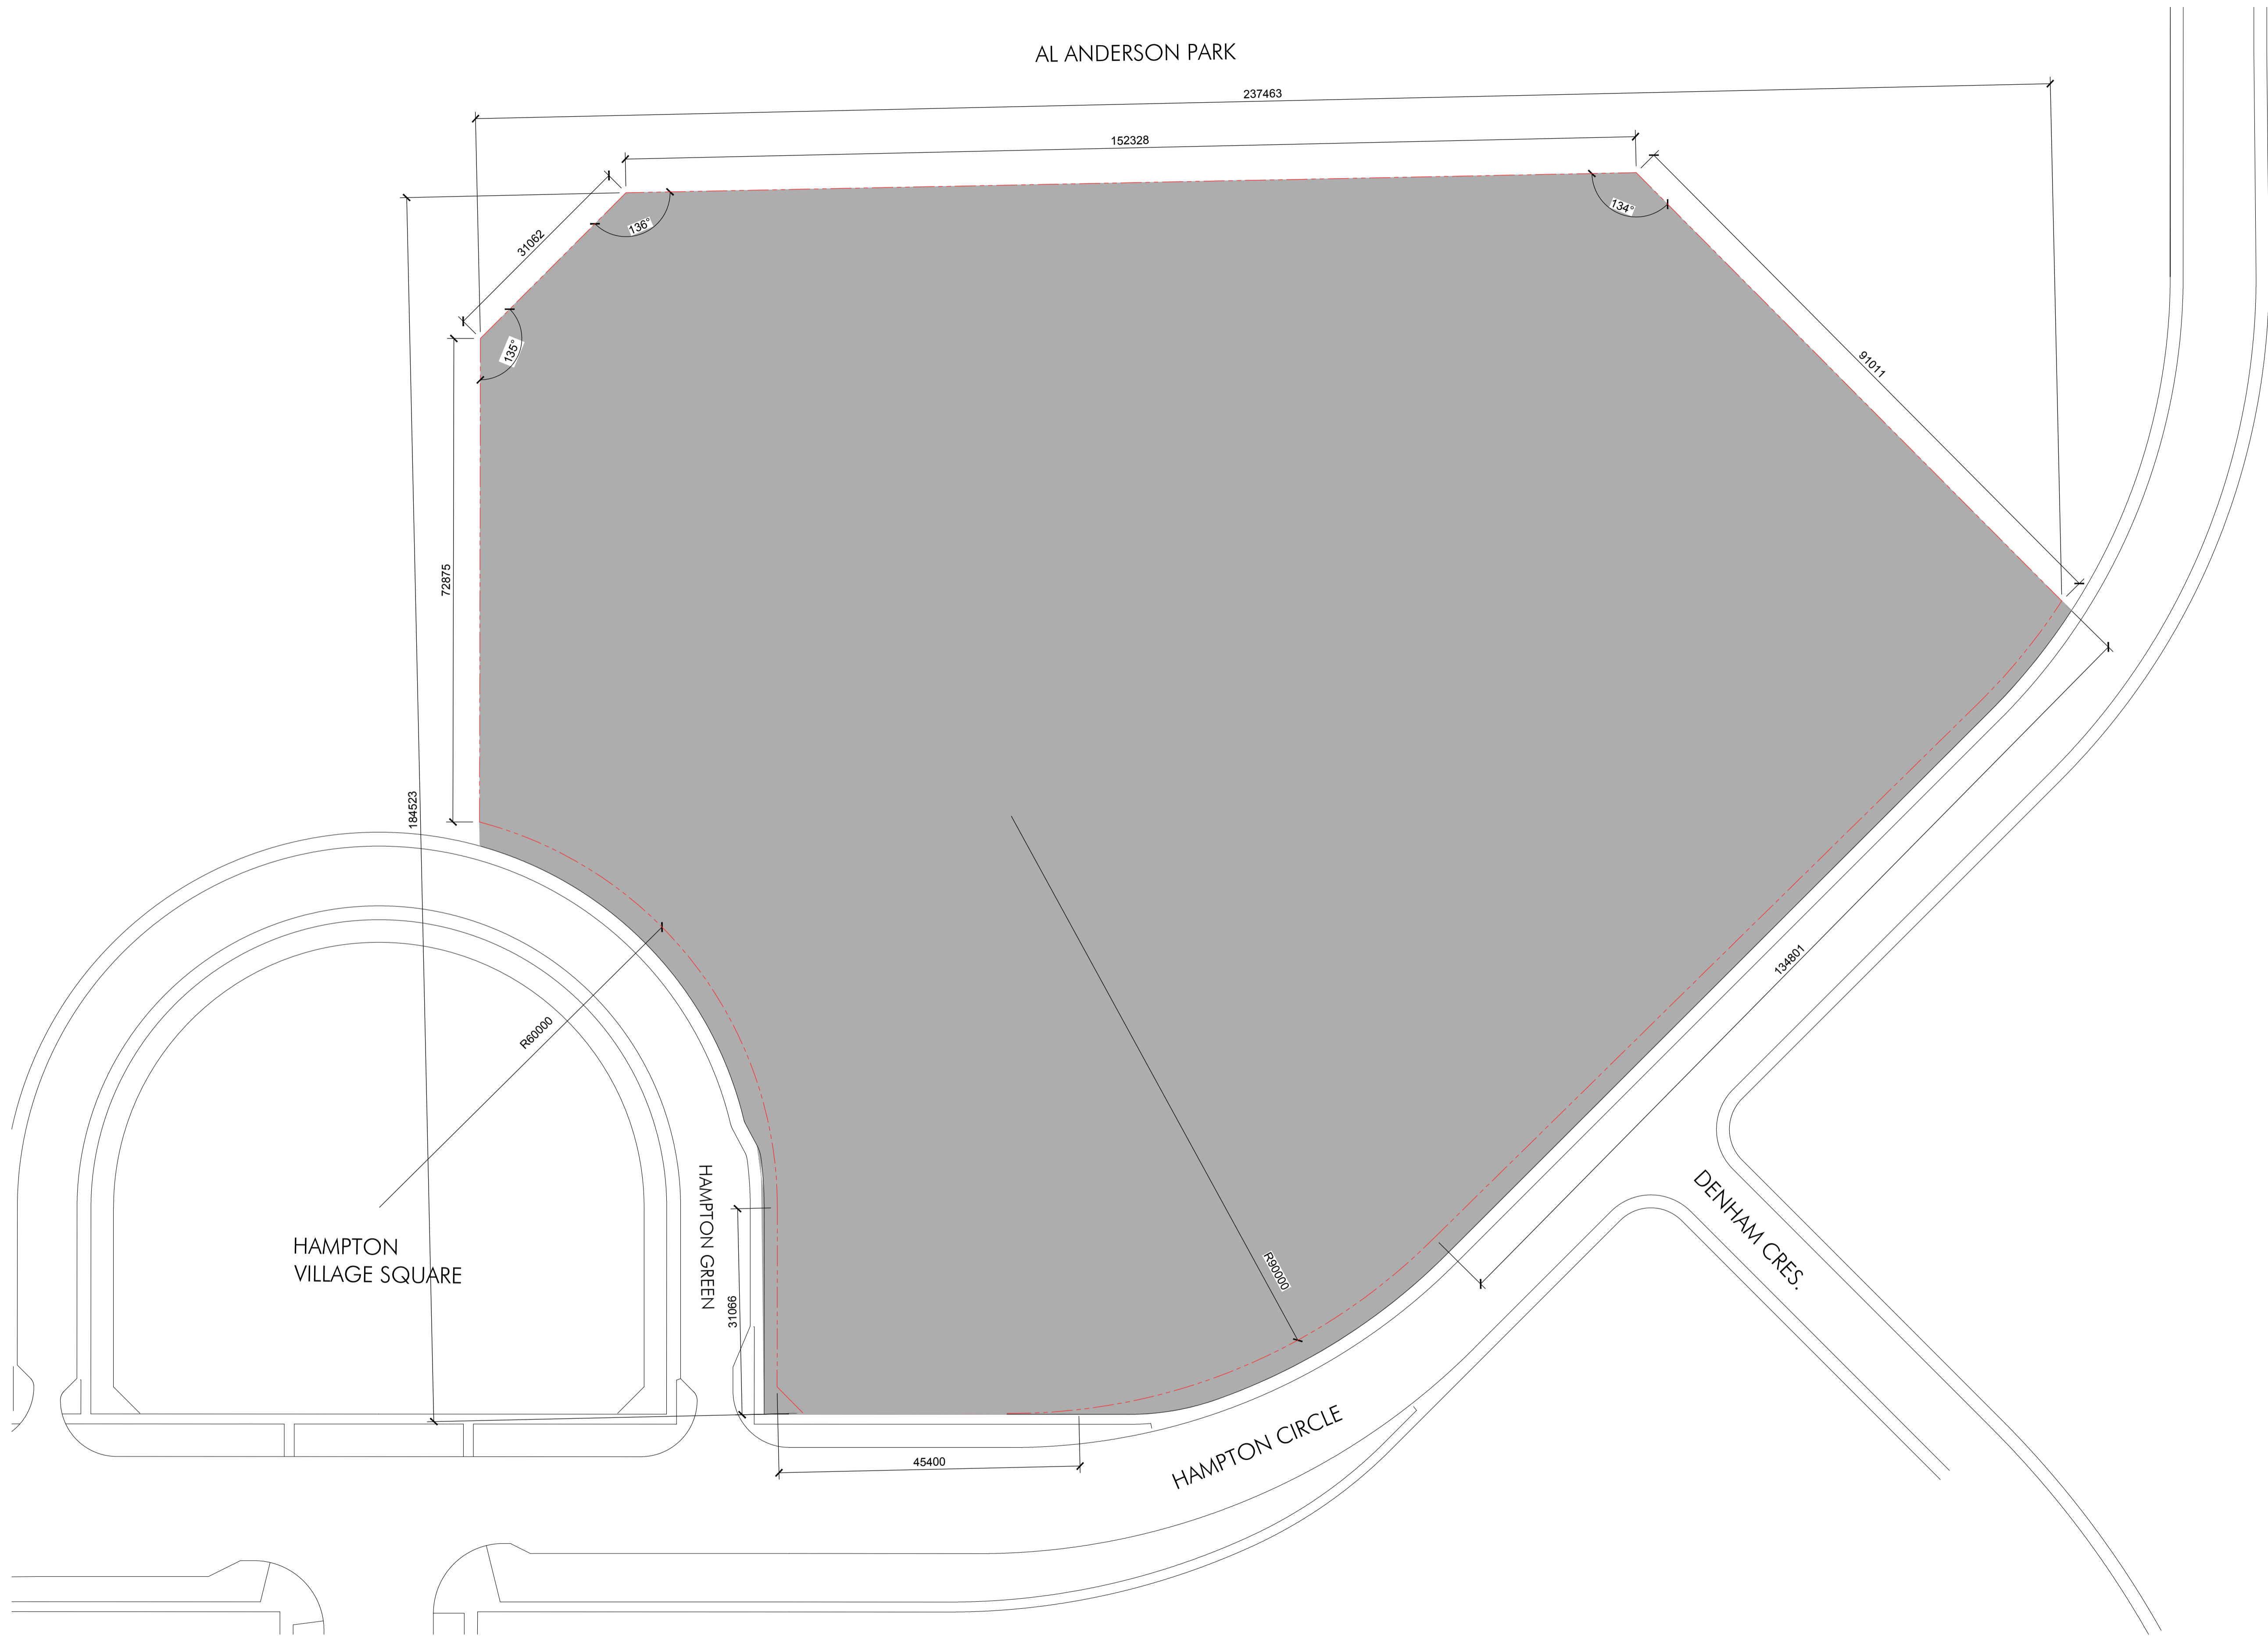

Group2 Architecture Interior Design Inc.
 www.group2.ca E: general@group2.ca Copyright © 2013
 Red Deer T: 403.340.2200 Calgary T: 403.212.0960
 Edmonton T: 780.447.2990 Saskatoon T: 306.979.2935

PROJECT TITLE
 SK SCHOOL BUNDLE
 HAMPTON VILLAGE
 SASKATOON

DRAWING TITLE
 HAMPTON VILLAGE SITE PLAN

CHECKED | DRAWN | DATE
 TS | TS/SG | OCTOBER 29, 2014

14001\$ | A1.02 |
 FILE | DRAWING | REVISION

1 SITE PLAN
 A1.04 1:500

REVISIONS


NO. | DATE | REVISION | BY



ISSUED

SEAL

KEY PLAN

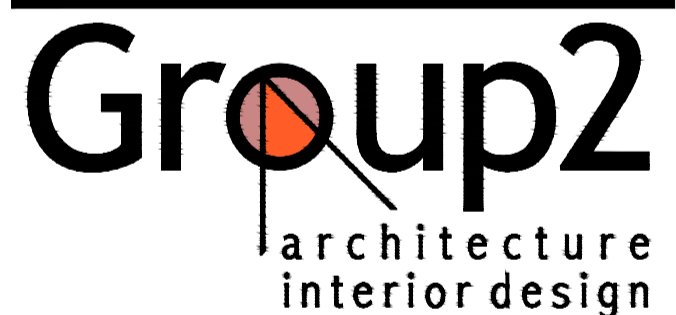


Group2 Architecture Interior Design Inc.
www.group2.ca E: general@group2.ca Copyright © 2013
Red Deer T: 403.340.2200 Calgary T: 403.212.0960
Edmonton T: 780.447.2990 Saskatoon T: 306.979.2935


PROJECT TITLE
SK SCHOOL BUNDLE
ROSEWOOD
SASKATOON

DRAWING TITLE
ROSEWOOD SITE PLAN

CHECKED | DRAWN | DATE
TS | TS/SG | OCTOBER 29, 2014

14001S | A1.03 |
FILE | DRAWING | REVISION

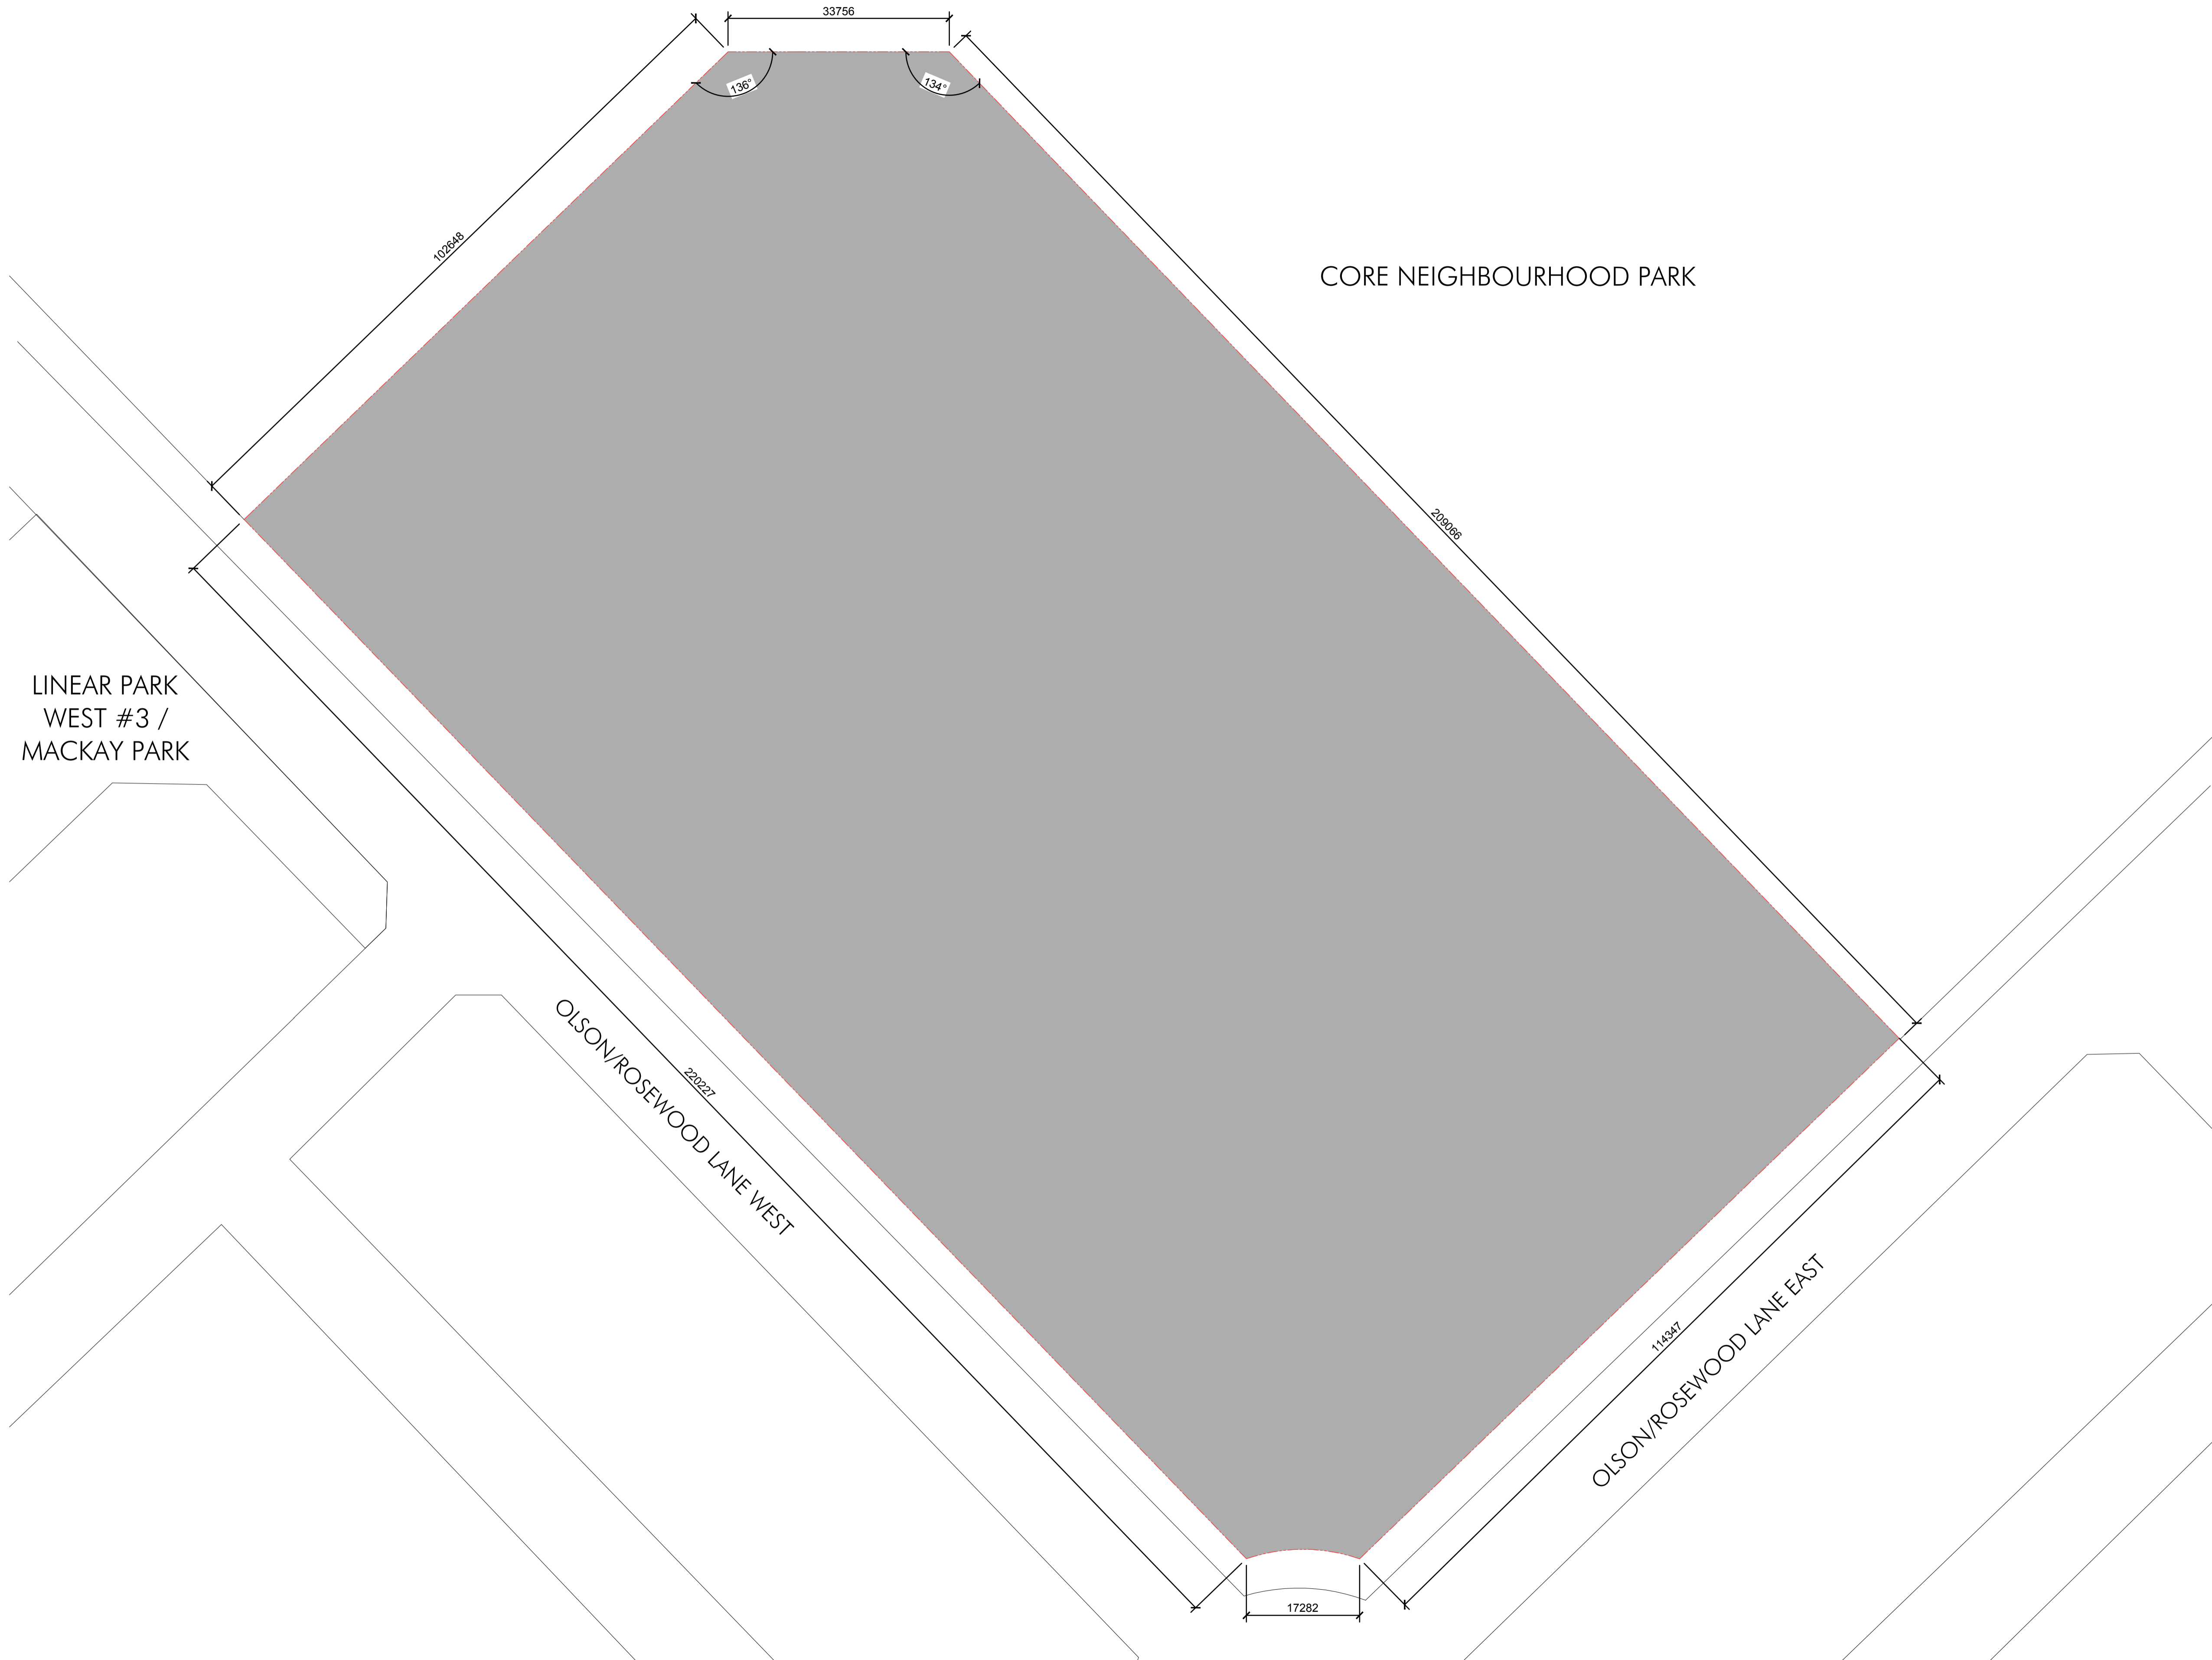

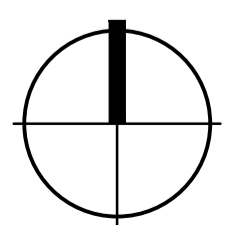 **SITE PLAN**
1
A1.03 1:500


REVISIONS		
NO.	DATE	REVISION



ISSUED

SEAL

KEY PLAN

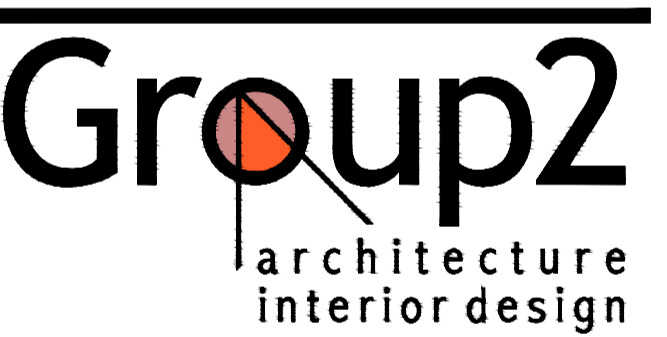

Group2 Architecture Interior Design Inc.
 www.group2.ca E: general@group2.ca
 Red Deer T: 403.340.2200 Calgary T: 403.212.0960
 Edmonton T: 780.447.2990 Saskatoon T: 306.979.2935

PROJECT TITLE
 SK SCHOOL BUNDLE
 STONEBRIDGE
 SASKATOON

DRAWING TITLE
 STONEBRIDGE SITE PLAN

CHECKED: TS | DRAWN: TS/SG | DATE: OCTOBER 29, 2014

14001\$ | A1.04 |
 FILE | DRAWING | REVISION

ALFRED BENICE PARK

GORDON ROAD

249892

STONEBRIDGE COMMON

115226

STONEBRIDGE COMMON

ALEXANDER MacGILLIVRAY
 YOUNG PARK

SITE PLAN
 1
 A1.02 1:500

REVISIONS


NO. | DATE | REVISION | BY



ISSUED

SEAL

KEY PLAN

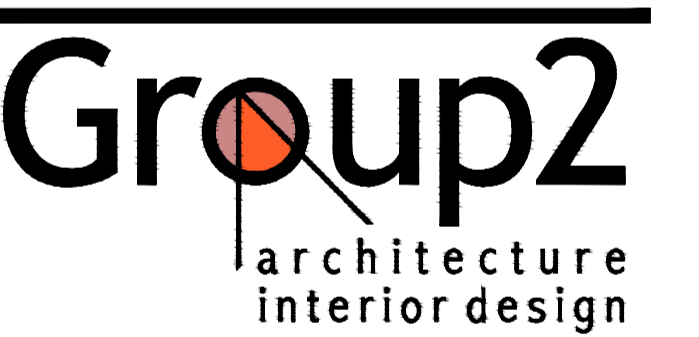

Group2 Architecture Interior Design Inc.
www.group2.ca E: general@group2.ca Copyright © 2013
Red Deer T: 403.340.2200 Calgary T: 403.212.0960
Edmonton T: 780.447.2990 Saskatoon T: 306.979.2935

PROJECT TITLE


SK SCHOOL BUNDLE
MARTENSVILLE

DRAWING TITLE
MARTENSVILLE SITE PLAN

CHECKED | DRAWN | DATE
TS | BH/SG | OCT 29 2014

14001S | A1.01 |
FILE | DRAWING | REVISION

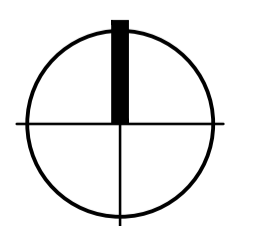

 **SITE PLAN**
1
A1.01 1:500

REVISIONS


NO. | DATE | REVISION | BY



ISSUED

SEAL

KEY PLAN

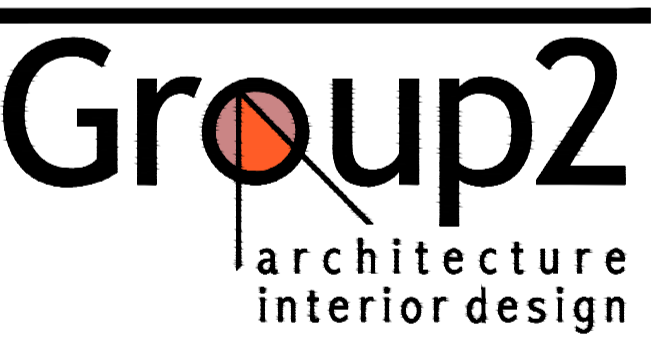

Group2 Architecture Interior Design Inc.
www.group2.ca E: general@group2.ca Copyright © 2013
Red Deer T: 403.340.2200 Calgary T: 403.212.0960
Edmonton T: 780.447.2990 Saskatoon T: 306.979.2935

PROJECT TITLE

SK SCHOOL BUNDLE
WARMAN

DRAWING TITLE
WARMAN SITE PLAN

CHECKED | DRAWN | DATE
TS | BH/SG | OCTOBER 29, 2014

14001S | A1.02 |

FILE | DRAWING | REVISION

HARTLEY ROAD

241899

FIRST AVE. NORTH

LINEAR PARK

M.R./PARK SPACE

133933

SITE PLAN
1
A1.01 1:500