

# Schedule 15

---

## Appendix E – Phase One Drawing

- 15-E-1-01




LEGEND

- PHASE ONE SUBSTANTIAL COMPLETION
- PHASE ONE SUBSTANTIAL COMPLETION SERVICE ROAD
- EXISTING HIGHWAY 1
- EXISTING CONNECTORS/ SERVICE ROADS
- SUBSTANTIAL COMPLETION



REVISIONS		
NO.	DATE	REVISION
1	29 JUL 15	ISSUED FOR COMMERCIAL CLOSE

<b>REGINA BYPASS</b>			
SCHEDULE 15-APPENDIX E			
BALGONIE TO HIGHWAY 33			
PHASE ONE SUBSTANTIAL COMPLETION			
CS		TAB NO	15-E-1-01
PHOTO DATE		SHEET	1 OF 1
DRAWN BY	S. DUBUC	DATE	14/08/22
DESIGNED BY		DATE	

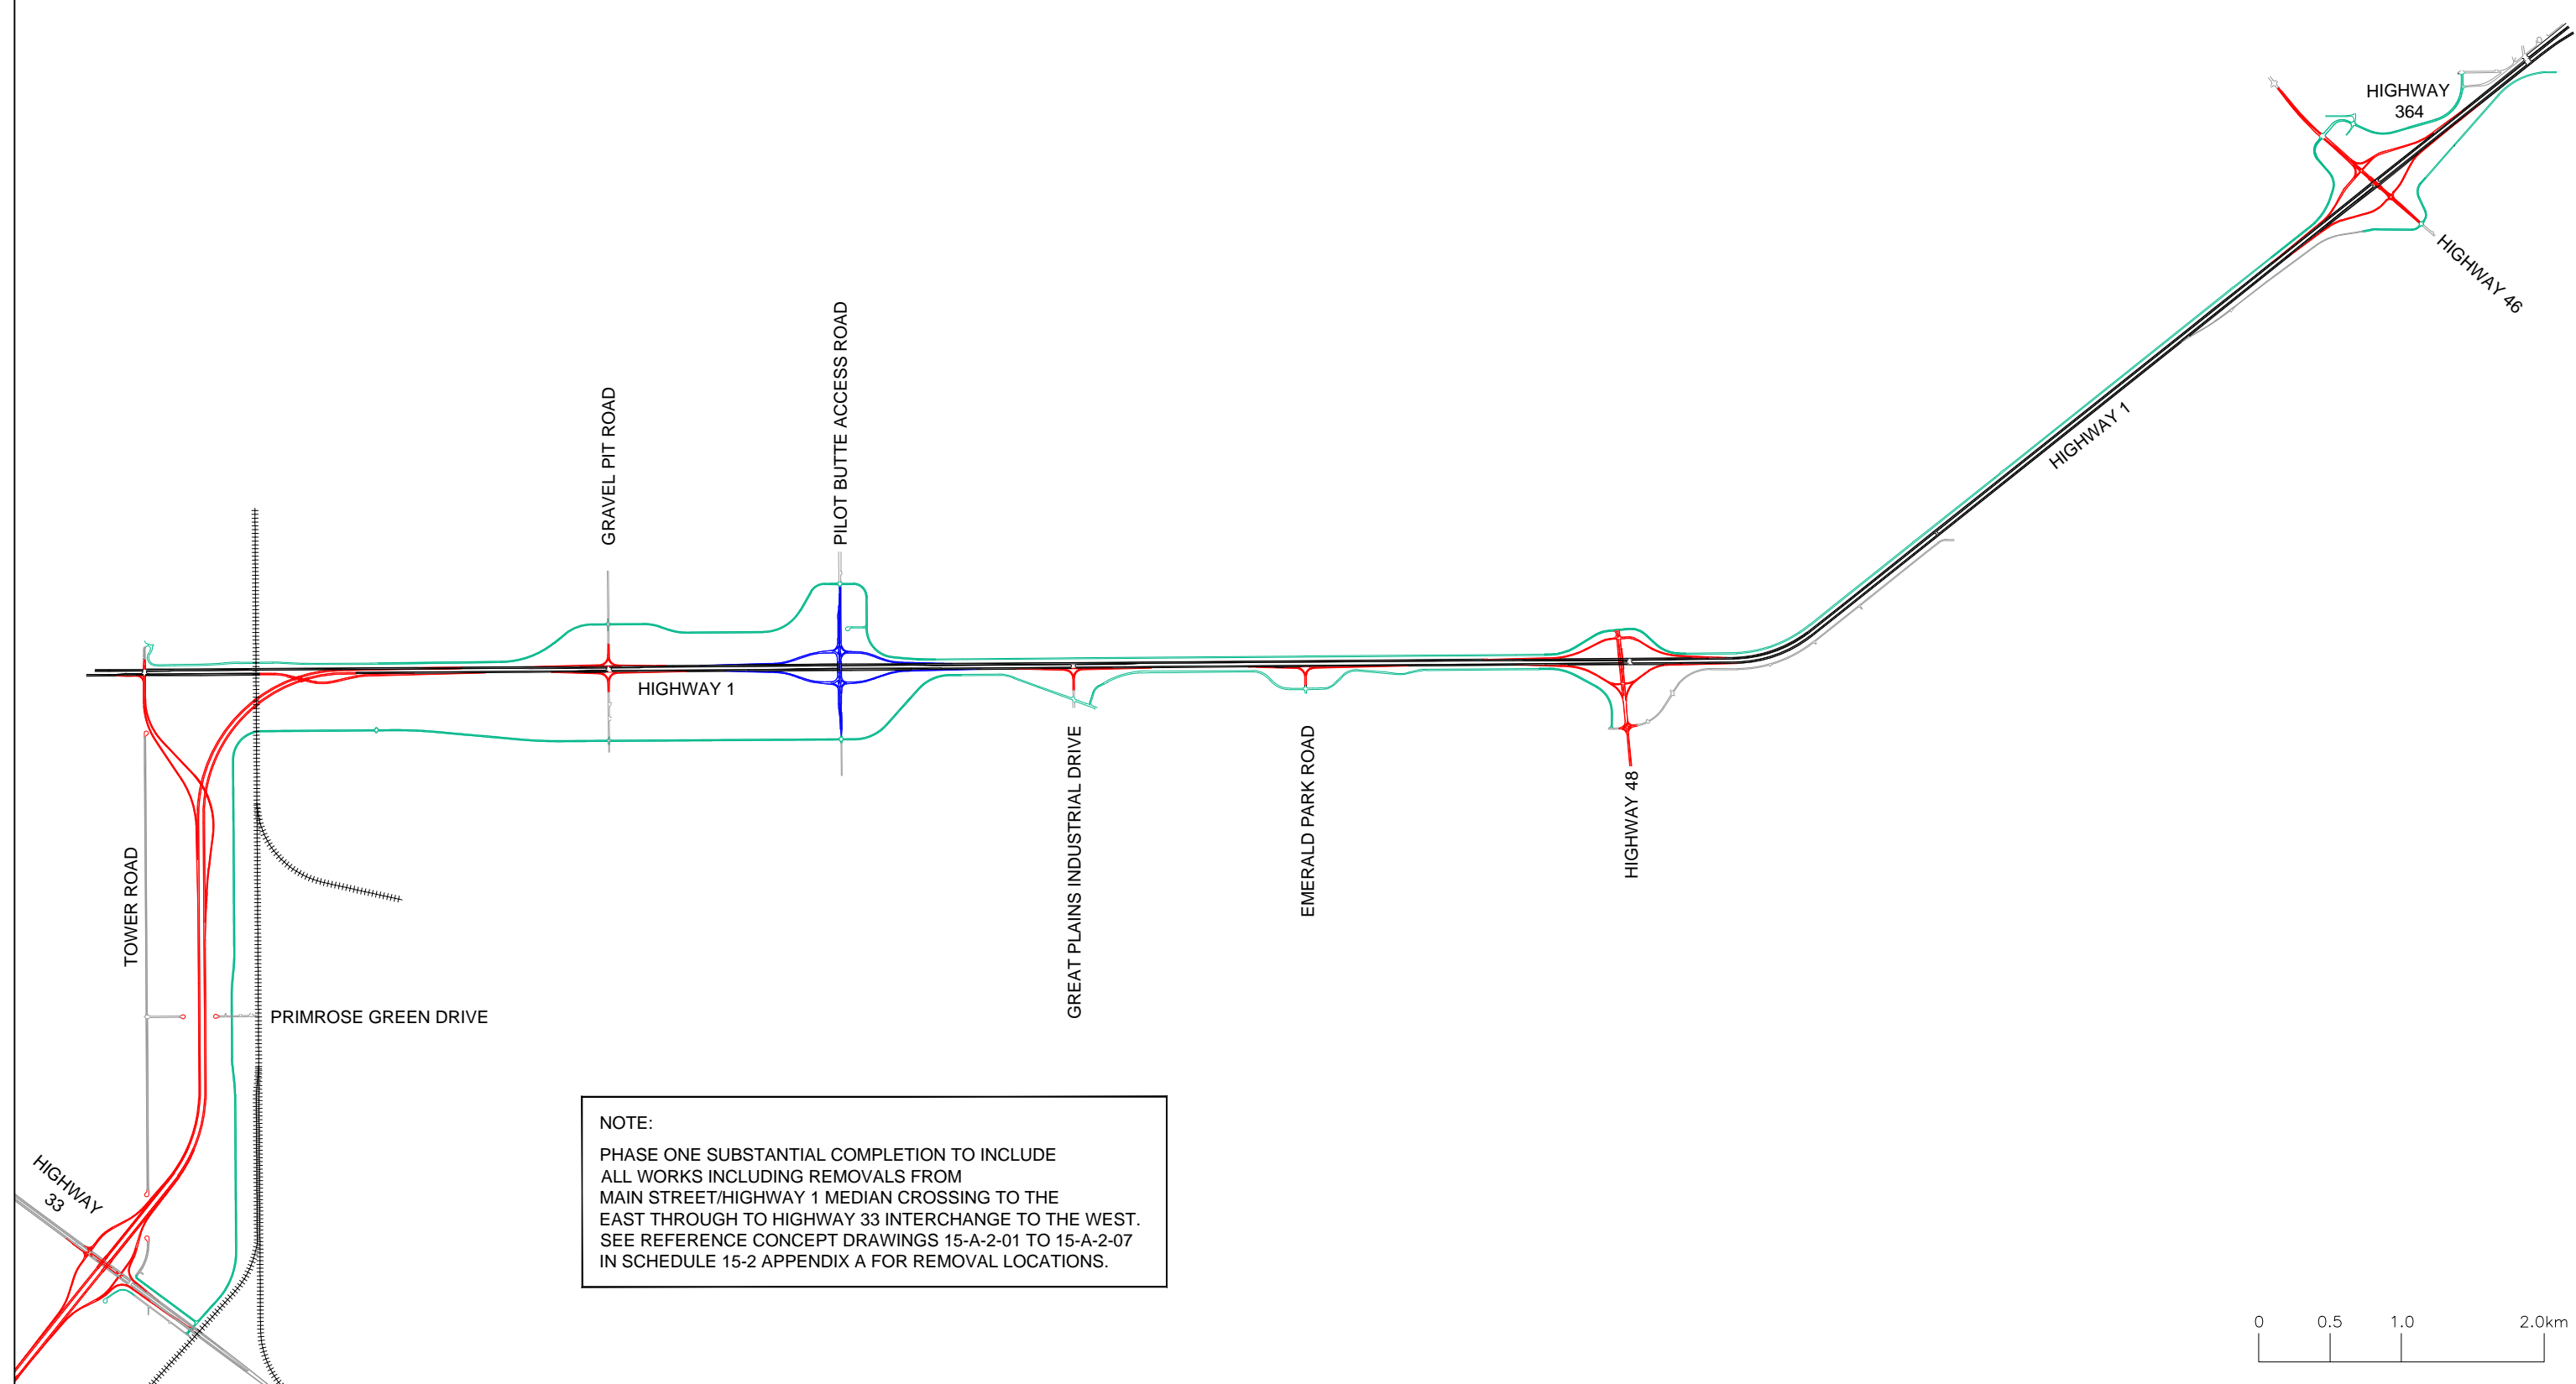

**NOTE:**  
 PHASE ONE SUBSTANTIAL COMPLETION TO INCLUDE ALL WORKS INCLUDING REMOVALS FROM MAIN STREET/HIGHWAY 1 MEDIAN CROSSING TO THE EAST THROUGH TO HIGHWAY 33 INTERCHANGE TO THE WEST. SEE REFERENCE CONCEPT DRAWINGS 15-A-2-01 TO 15-A-2-07 IN SCHEDULE 15-2 APPENDIX A FOR REMOVAL LOCATIONS.

