


**COUNTERS**

<b>MARK</b>	<b>DEPTH</b>	<b>HEIGHT</b>	<b>LENGTH</b>
A	24" (610mm)	36" (915mm)	14'-0" (4267mm)
A'	64" (1625mm)	32" (813mm)	12'-0" (3658mm)
B	26" (660mm)	36" (915mm)	10'-6" (3200mm)
C	26" (660mm)	32" (813mm)	3'-8" (1118mm)
D	48" (1220mm)	32" (813mm)	14'-0" (4267mm)
E	24" (310mm)	36" (915mm)	5'-10" (1778mm)
F	24" (310mm)	36" (915mm)	2'-7" (787mm)

**SWIFT CURRENT LONG TERM CARE**



APPENDIX 3B - KITCHEN VIEW A

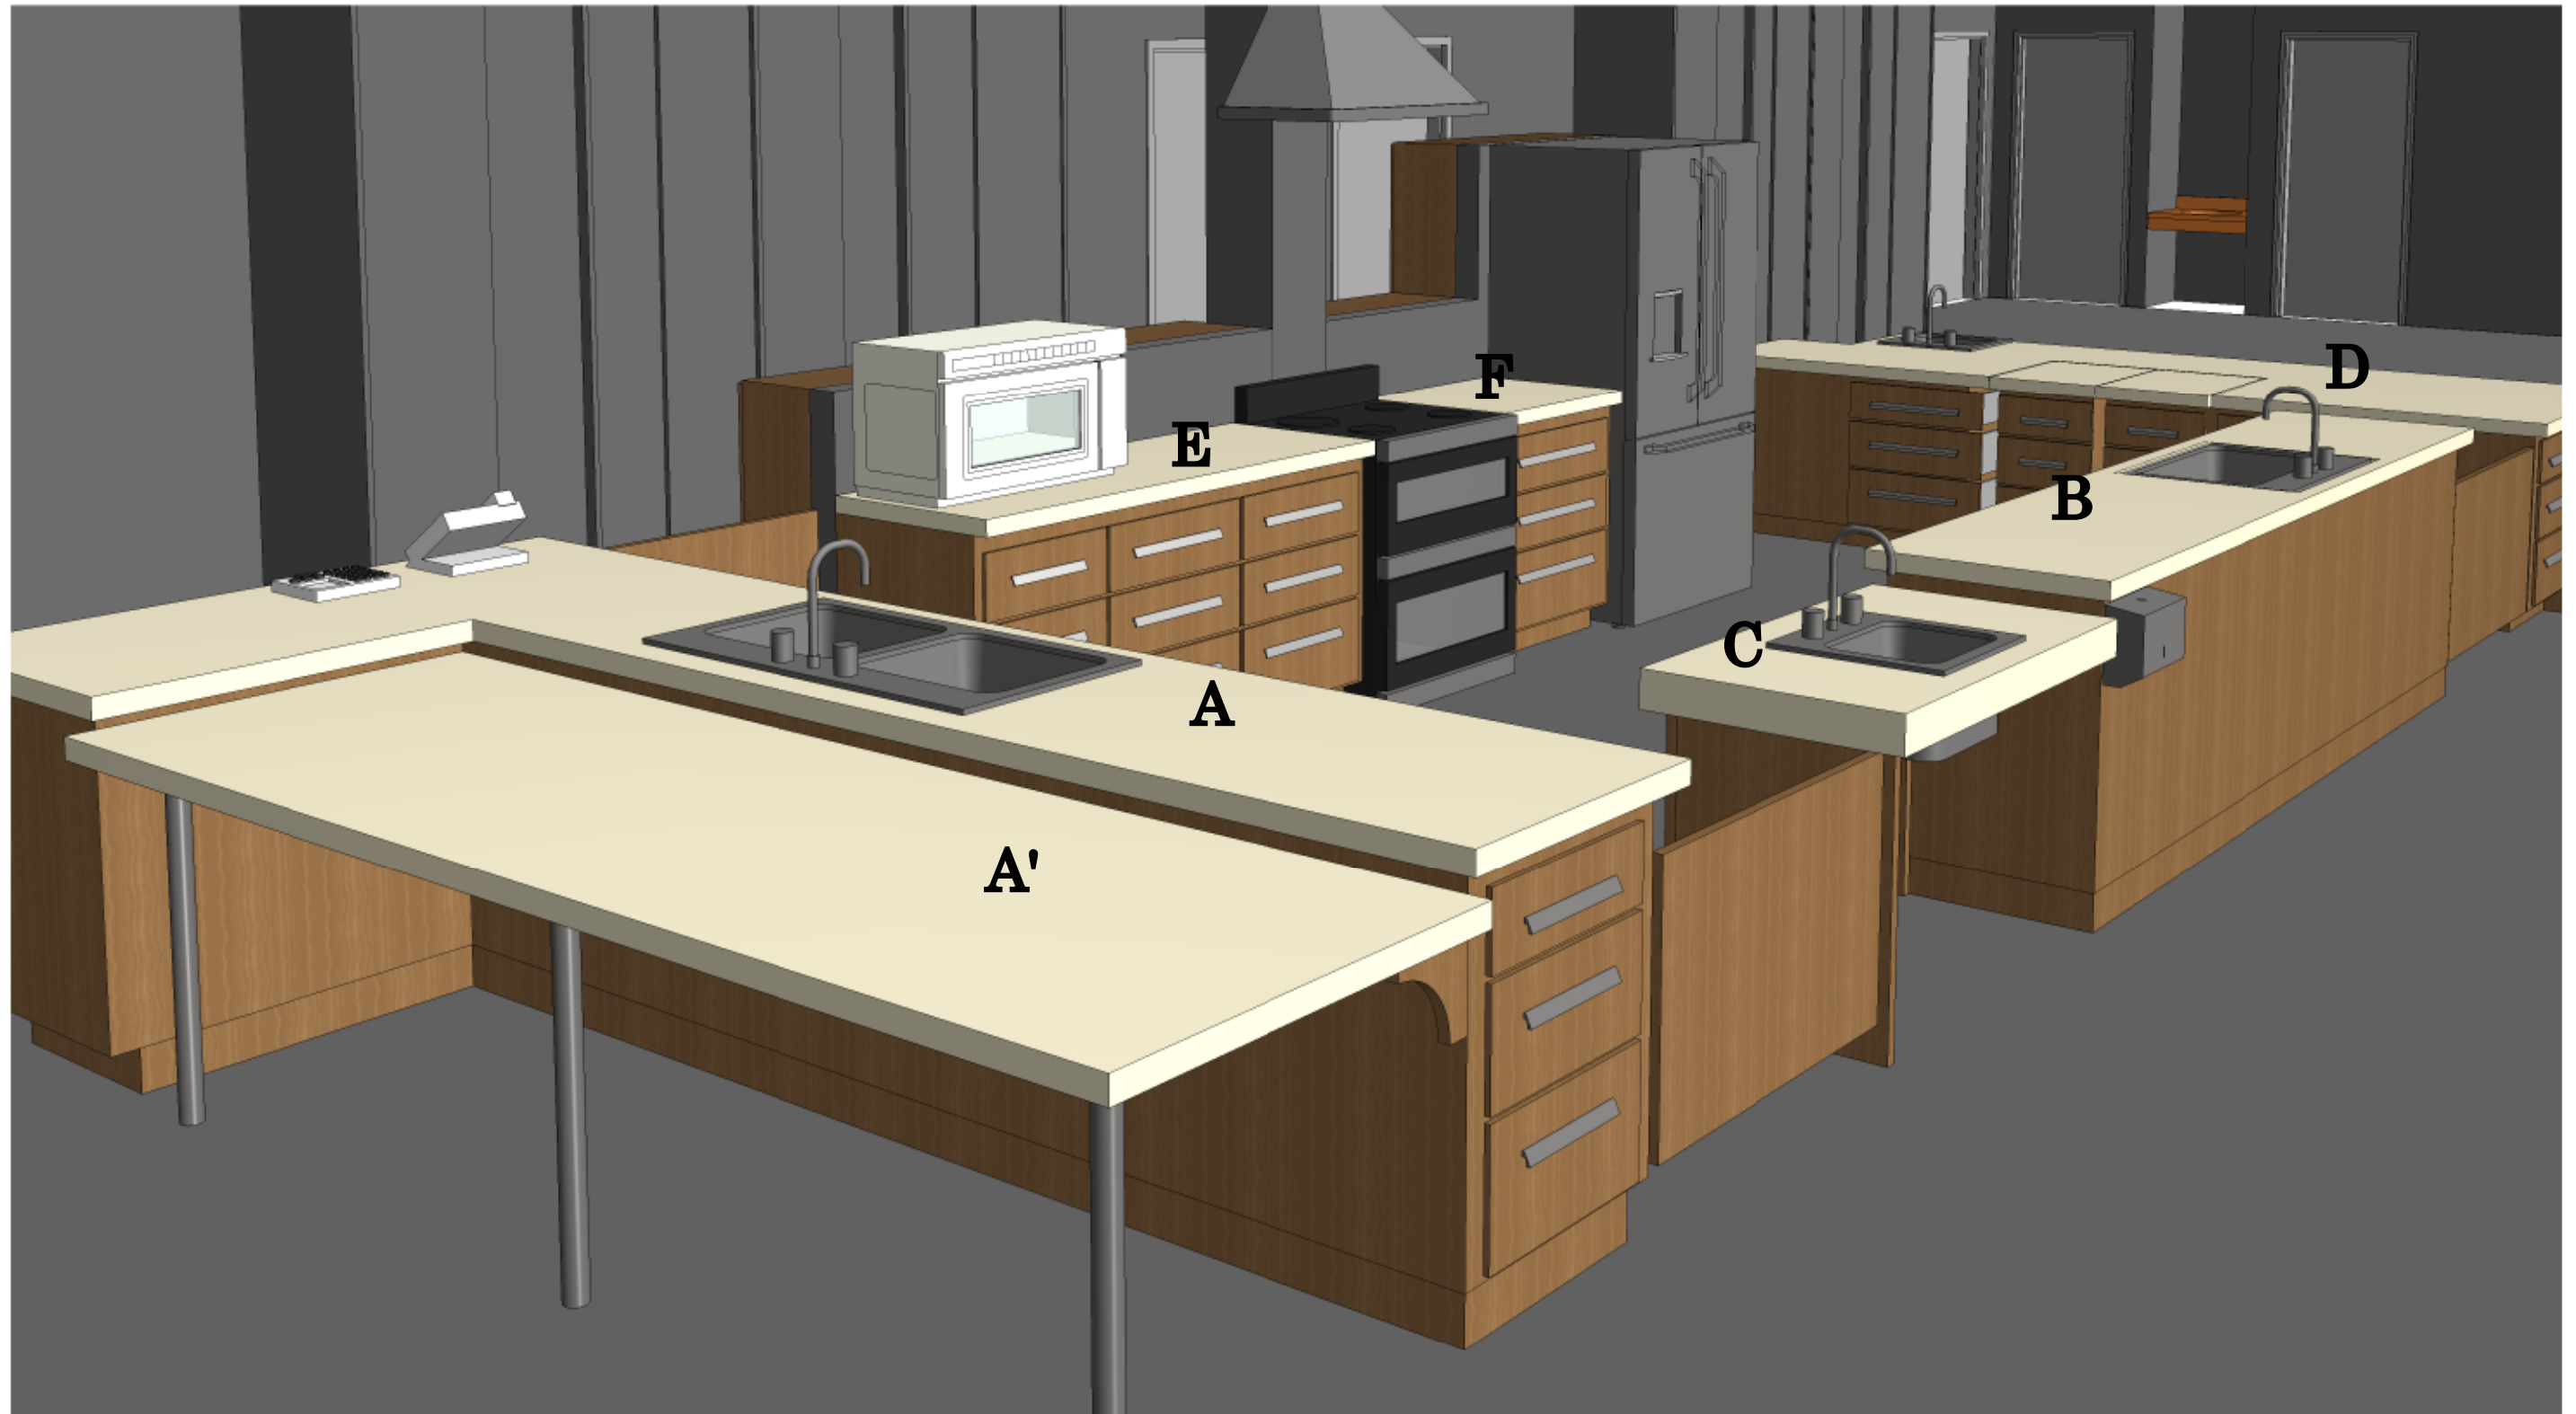


**COUNTERS**

MARK	DEPTH	HEIGHT	LENGTH
A	24" (610mm)	36" (915mm)	14'-0" (4267mm)
A'	64" (1625mm)	32" (813mm)	12'-0" (3658mm)
B	26" (660mm)	36" (915mm)	10'-6" (3200mm)
C	26" (660mm)	32" (813mm)	3'-8" (1118mm)
D	48" (1220mm)	32" (813mm)	14'-0" (4267mm)
E	24" (310mm)	36" (915mm)	5'-10" (1778mm)
F	24" (310mm)	36" (915mm)	2'-7" (787mm)

**SWIFT CURRENT LONG TERM CARE**



APPENDIX 3B - KITCHEN VIEW B

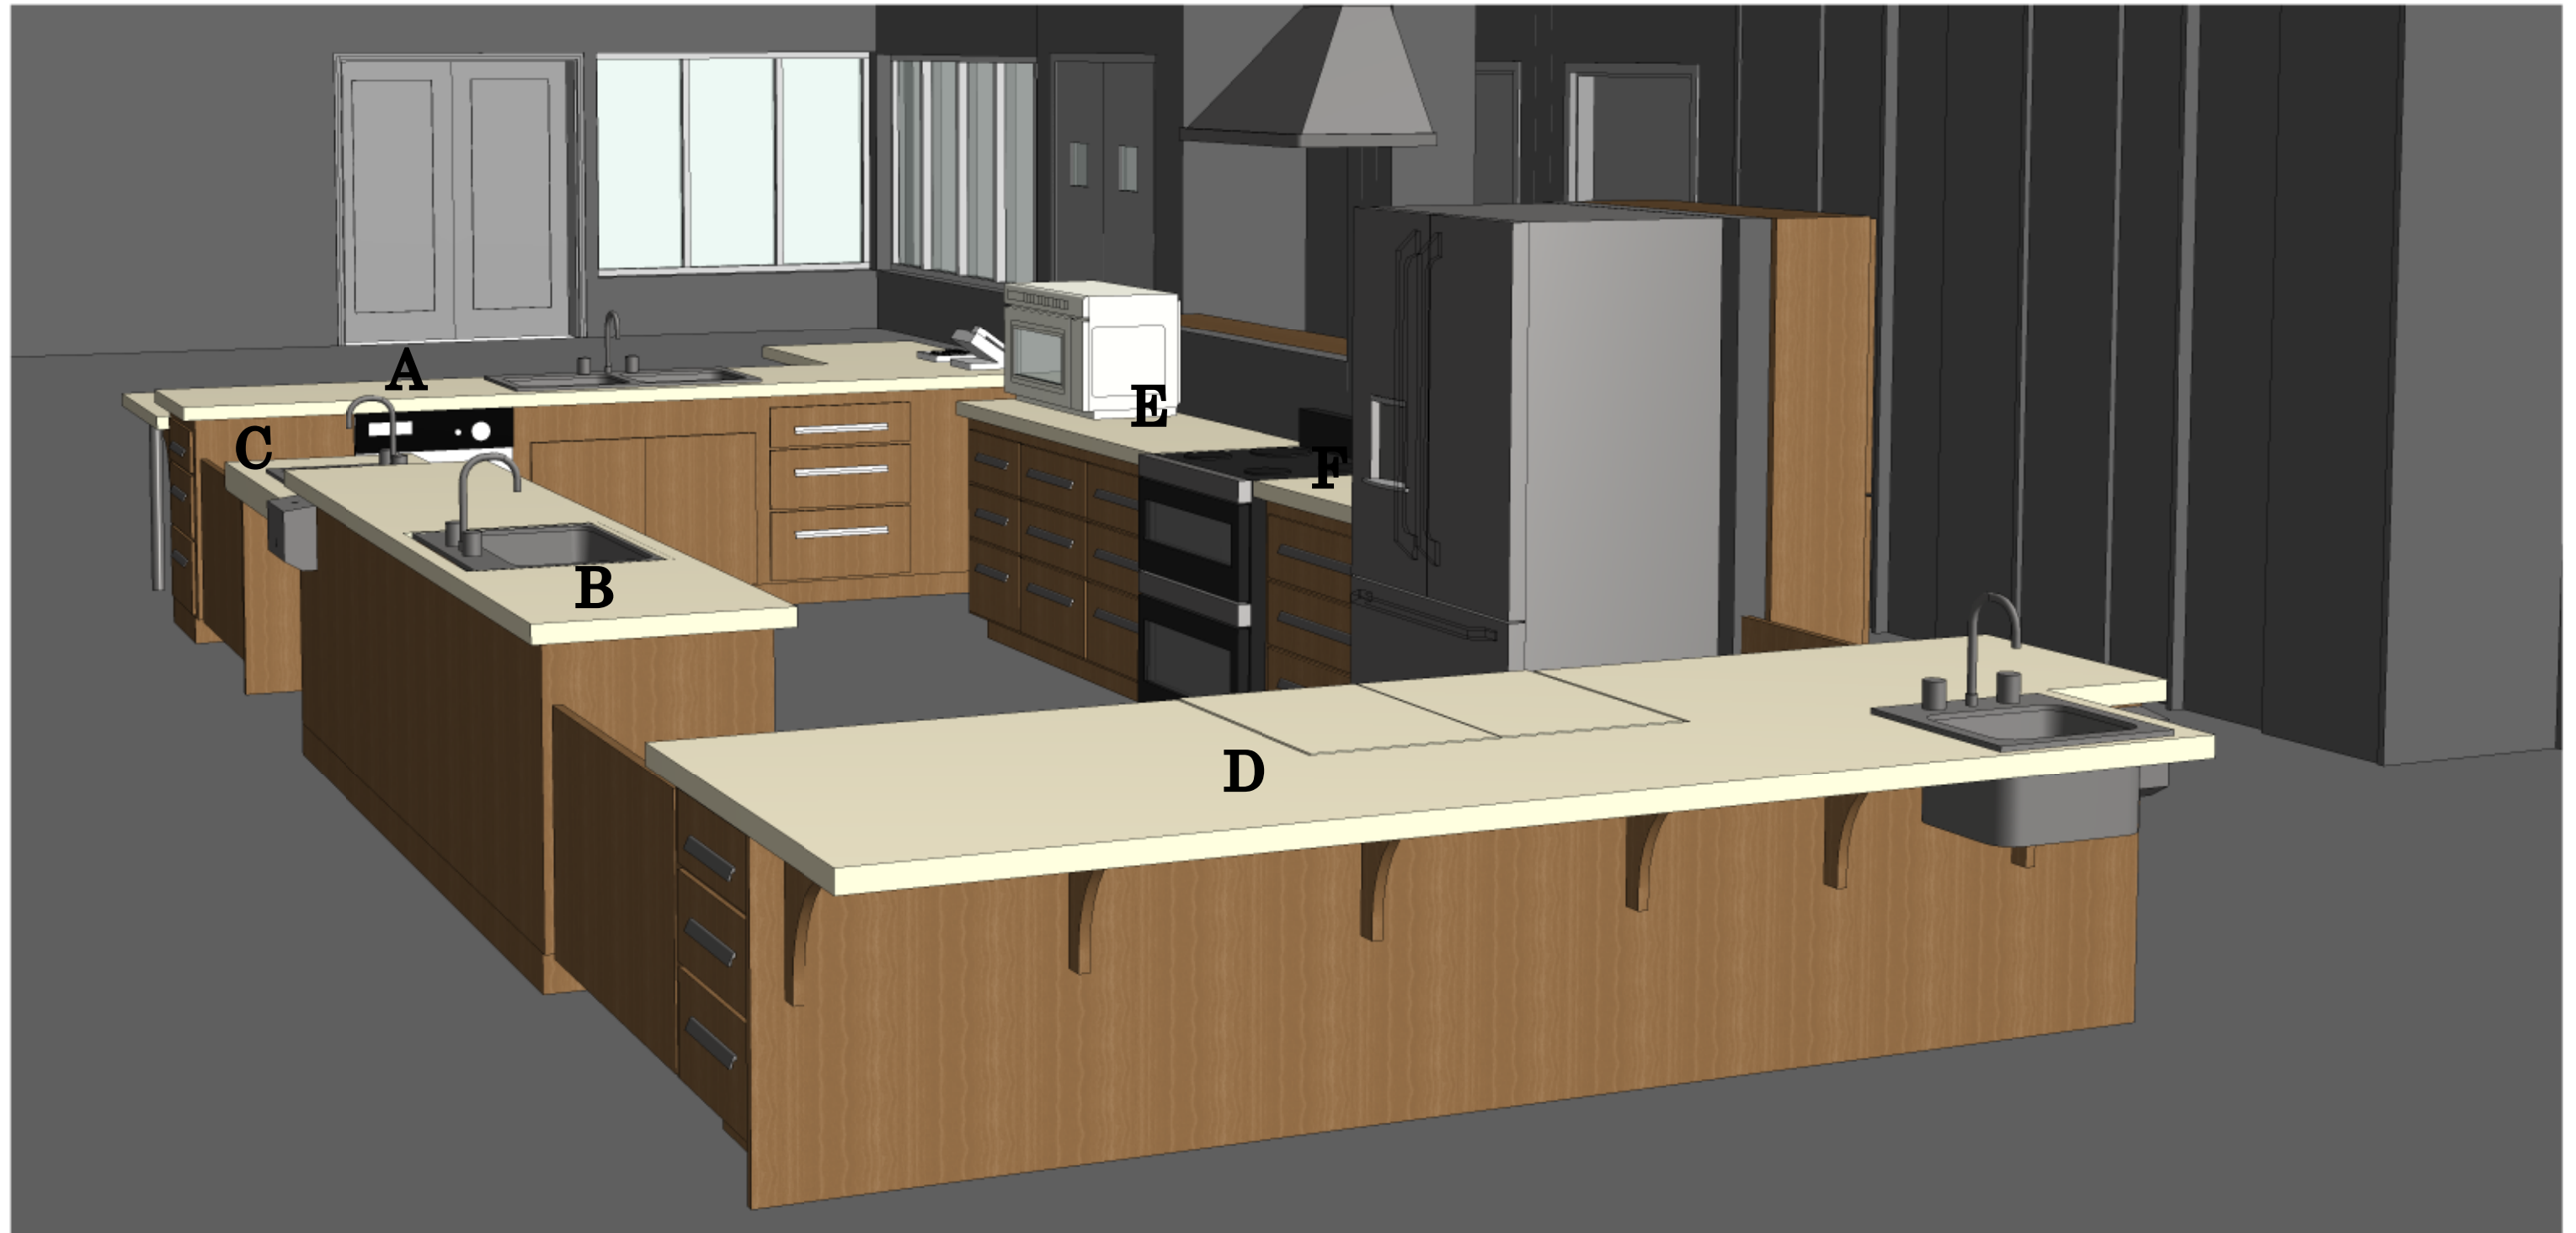

**COUNTERS**

<b>MARK</b>	<b>DEPTH</b>	<b>HEIGHT</b>	<b>LENGTH</b>
A	24" (610mm)	36" (915mm)	14'-0" (4267mm)
A'	64" (1625mm)	32" (813mm)	12'-0" (3658mm)
B	26" (660mm)	36" (915mm)	10'-6" (3200mm)
C	26" (660mm)	32" (813mm)	3'-8" (1118mm)
D	48" (1220mm)	32" (813mm)	14'-0" (4267mm)
E	24" (310mm)	36" (915mm)	5'-10" (1778mm)
F	24" (310mm)	36" (915mm)	2'-7" (787mm)

**SWIFT CURRENT LONG TERM CARE**



APPENDIX 3B - KITCHEN VIEW C








**COUNTERS**

MARK	DEPTH	HEIGHT	LENGTH
A	24" (610mm)	36" (915mm)	14'-0" (4267mm)
A'	64" (1625mm)	32" (813mm)	12'-0" (3658mm)
B	26" (660mm)	36" (915mm)	10'-6" (3200mm)
C	26" (660mm)	32" (813mm)	3'-8" (1118mm)
D	48" (1220mm)	32" (813mm)	14'-0" (4267mm)
E	24" (310mm)	36" (915mm)	5'-10" (1778mm)
F	24" (310mm)	36" (915mm)	2'-7" (787mm)

**SWIFT CURRENT LONG TERM CARE**



APPENDIX 3B - KITCHEN VIEW D

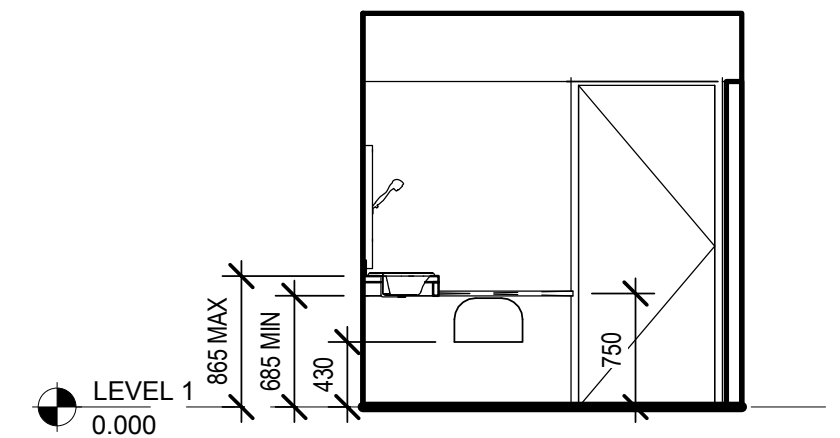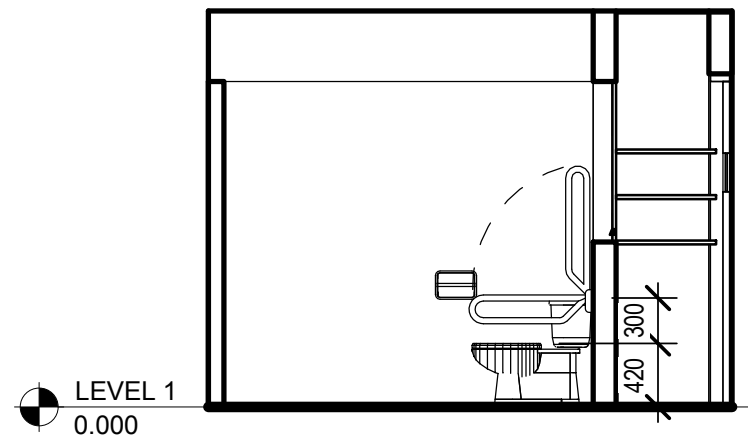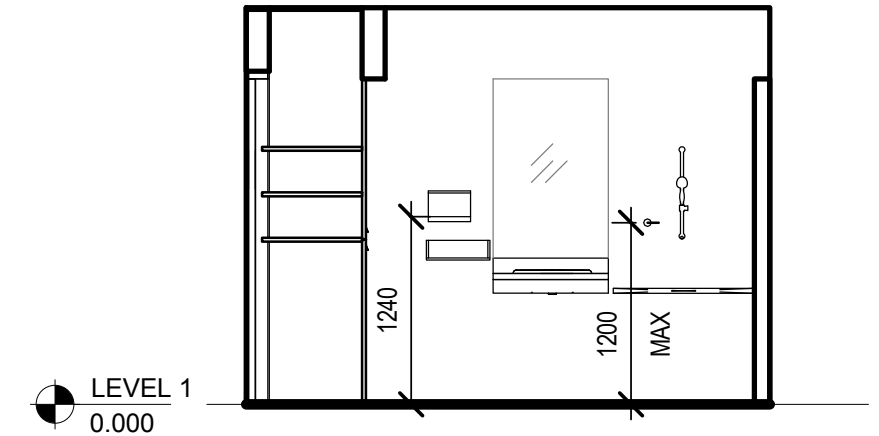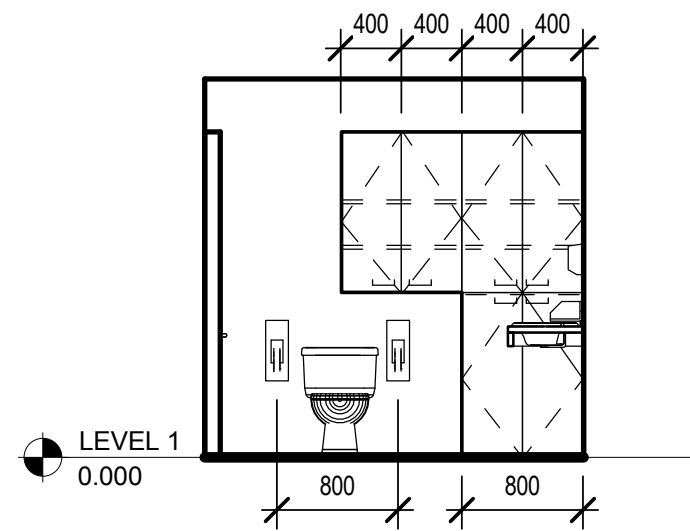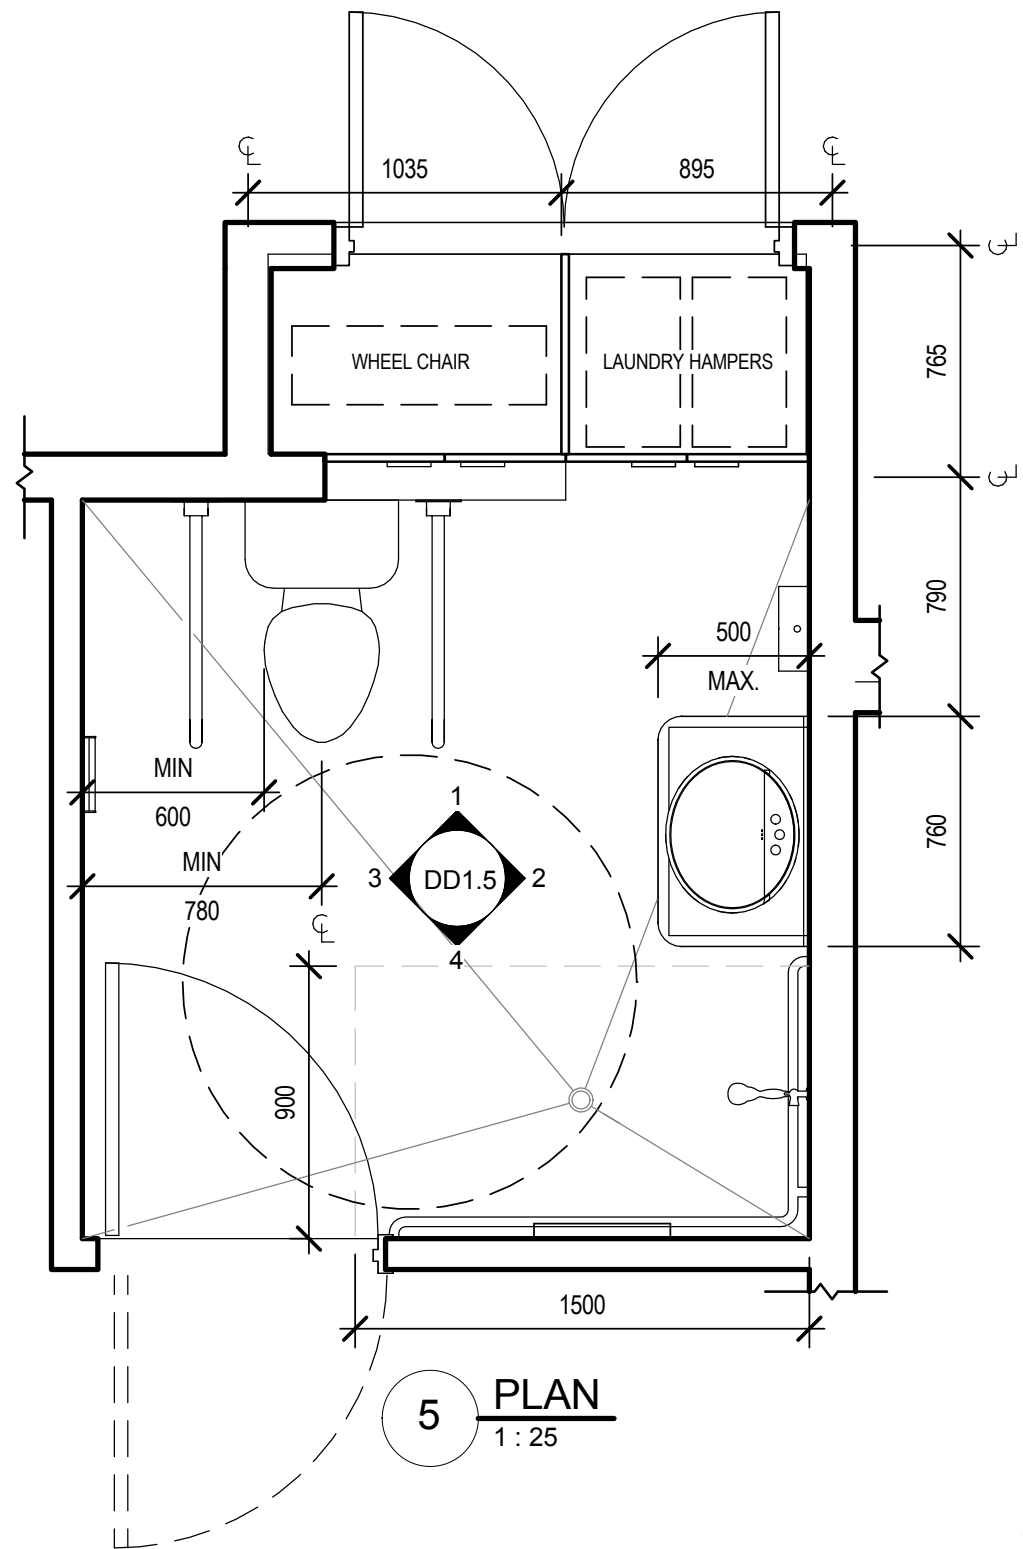

# SWIFT CURRENT LONG TERM CARE

As indicated

## APPENDIX 3B - WASHROOM AND KANBAN STORAGE

